



OPTIONAL HEIGHT 1 3/4" TO 4"
STANDARD TRANSITION TILE SECTION "A"

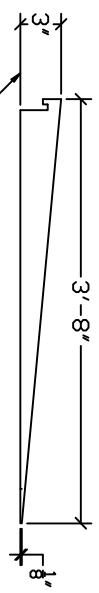

OPTIONAL HEIGHT 1 3/4" TO 4"
ADA TRANSITION TILE SECTION "B"


UNITY TILE/MAT/BLOCK/PAVERS

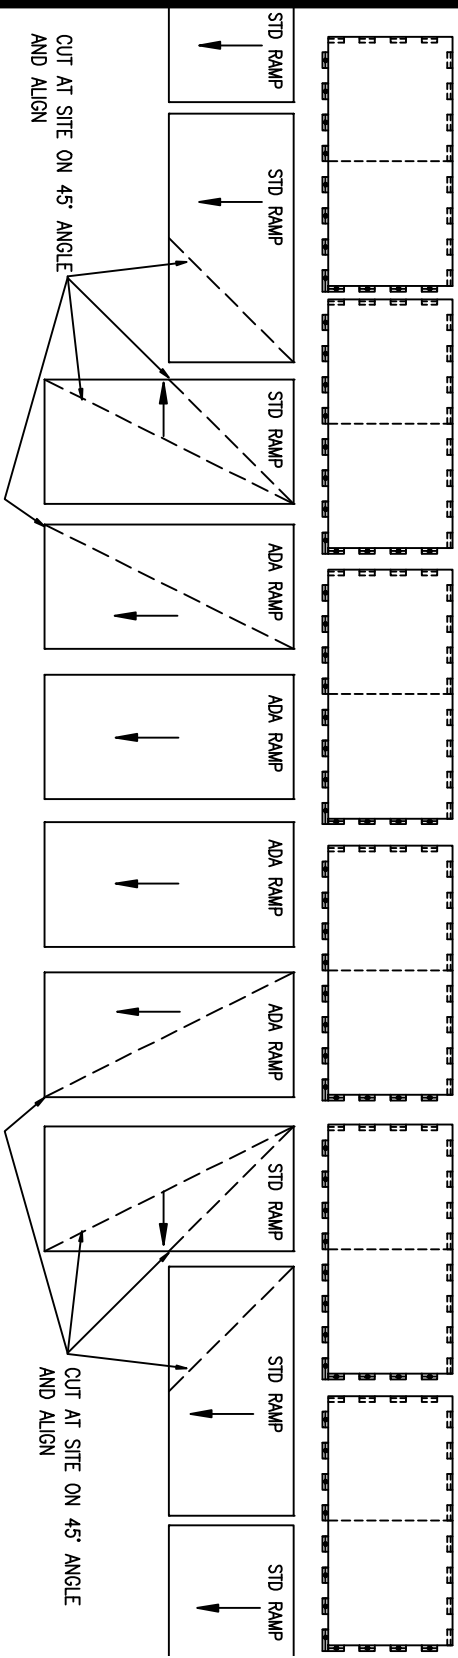

CUT AT SITE ON 45° ANGLE AND ALIGN

CUT AT SITE ON 45° ANGLE AND ALIGN

TYPICAL ADA RAMP ACCESS ASSEMBLY (PRE-CONSTRUCTION)

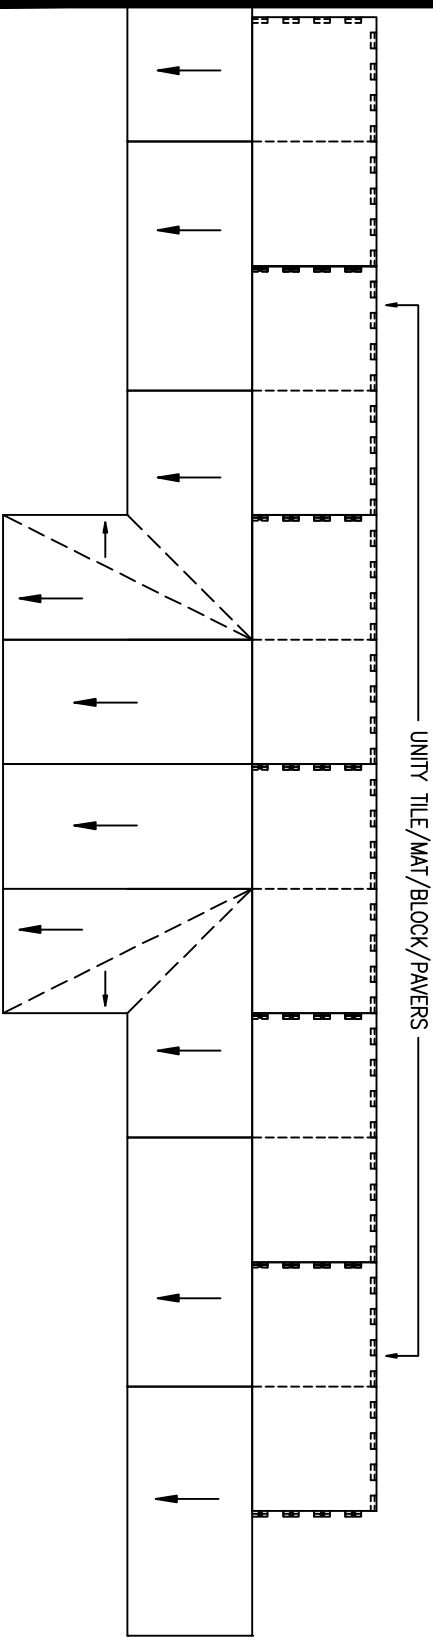

UNITY TILE/MAT/BLOCK/PAVERS

TYPICAL ADA RAMP ACCESS ASSEMBLY (POST-CONSTRUCTION)

ADA TRANSITION RAMP (ACCESS AREA)

General Notes

No.	2	UPDATE	8-01-18
	1	ORIGINAL	8-24-08
		Revised/Issue	Date

UNITY CREATIONS LTD./UNITY SURFACING SYSTEMS
SALES & MARKETING:
 56 BLOOMINGDALE RD.
 HICKSVILLE, NY 11801
 T: (1-877) 41-UNITY
 F: (845) 246-2700
 E-MAIL: productinfo@surfacingystems.com
 WEB: www.surfacingystems.com

MANUFACTURING PLANT:
 UNITY CREATIONS LTD.
 5897 ROUTE 9W (P.O. BOX 9)
 SARDINIA, NY 12477

PROJECTS:

Project Name	
Date	
Drawn	
Checked	
Approved	

HOME:

Home Name	
Home Address	
Home Phone	