



GROUND-LEVEL SURFACING (ALL TURF)

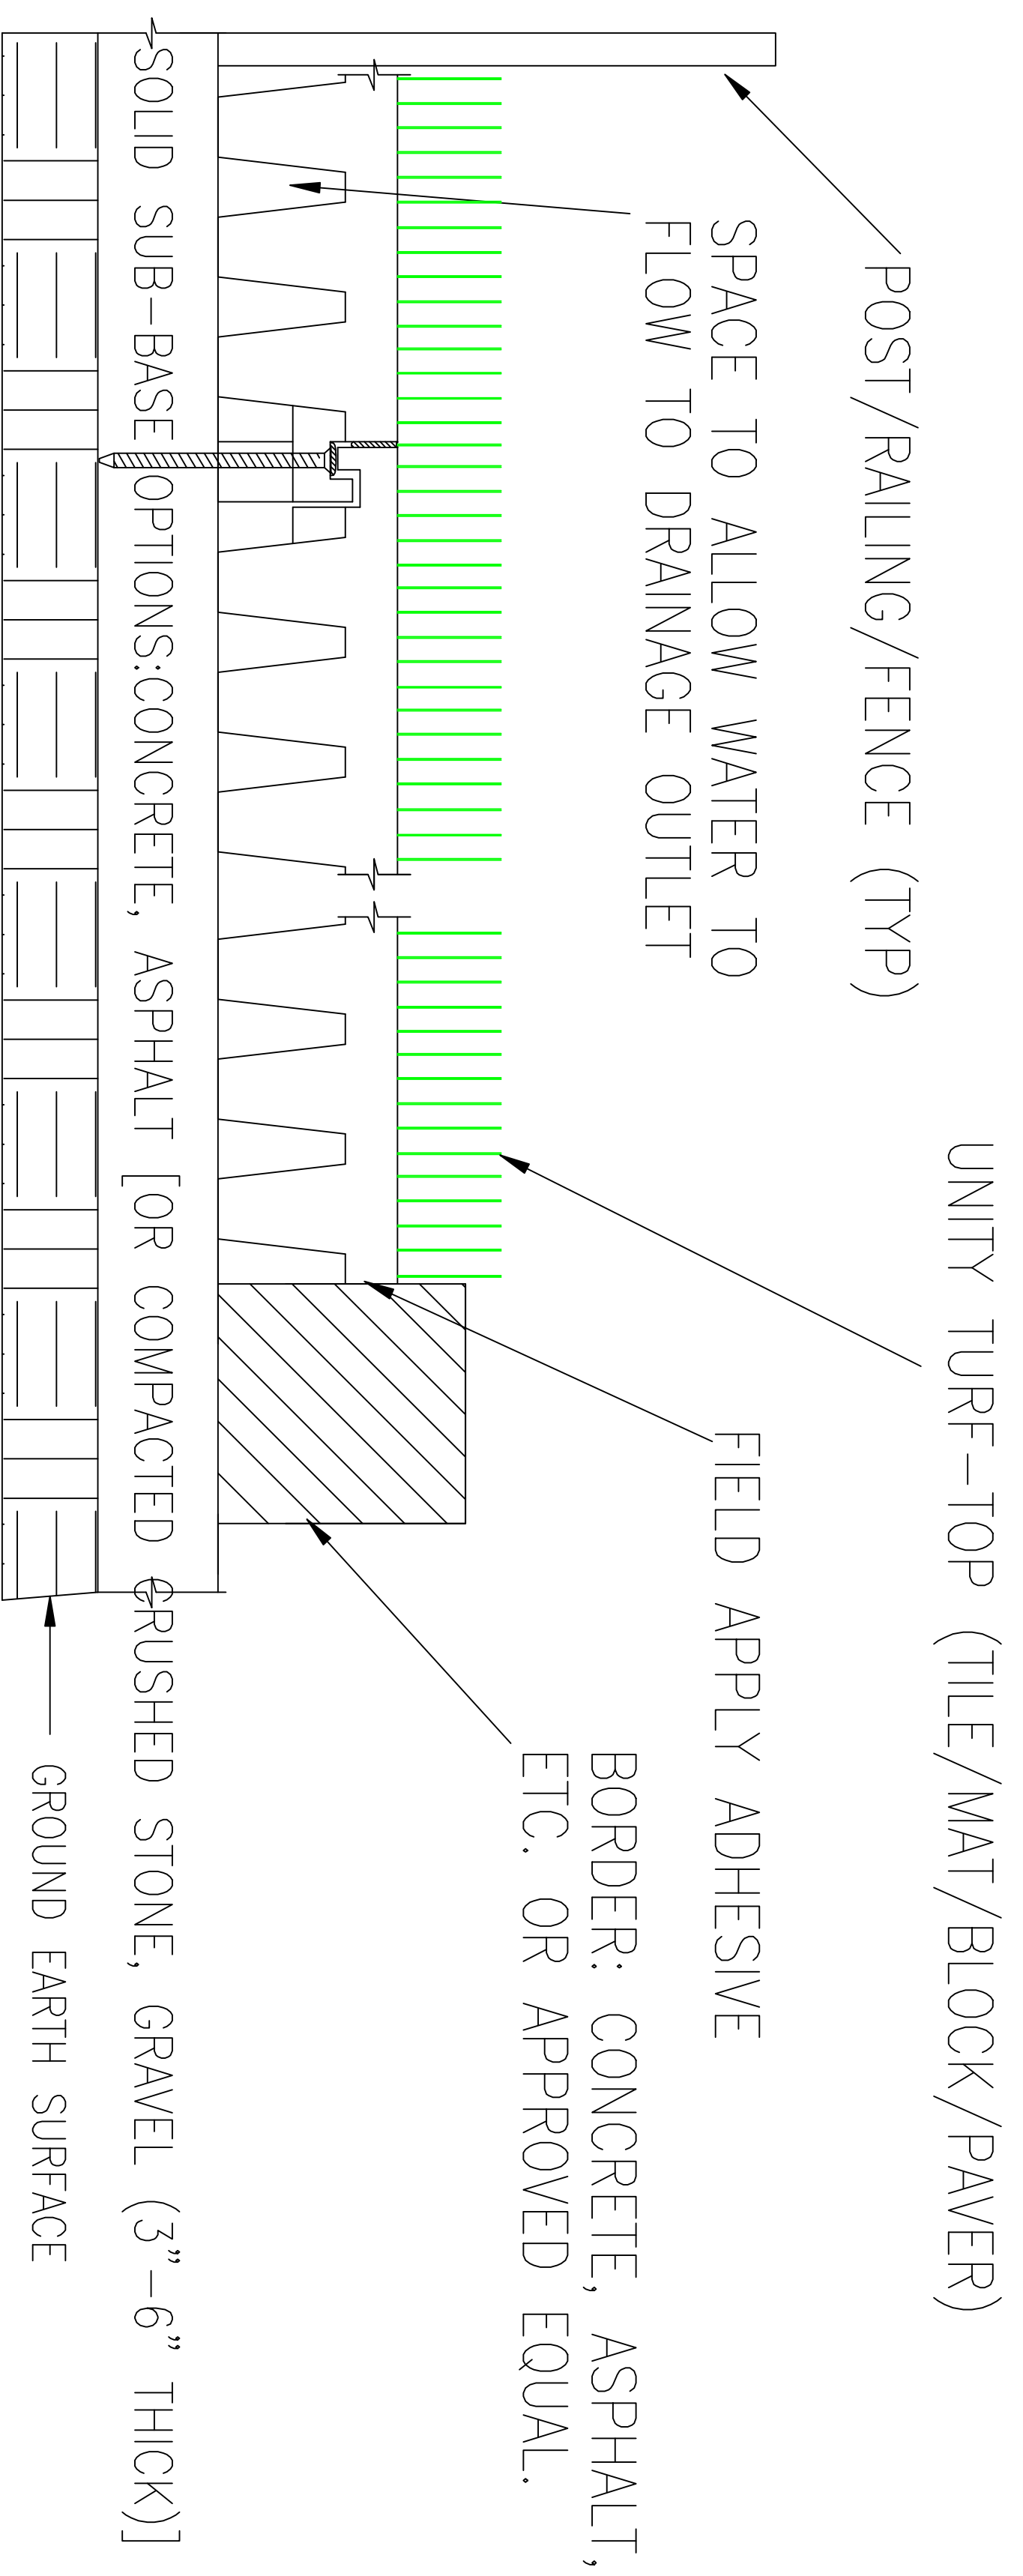

SUB-SURFACING/BASE OPTIONS – RECESSED SURFACE W/ BORDER

GROUND-LEVEL SURFACING (TILE AND TURF)

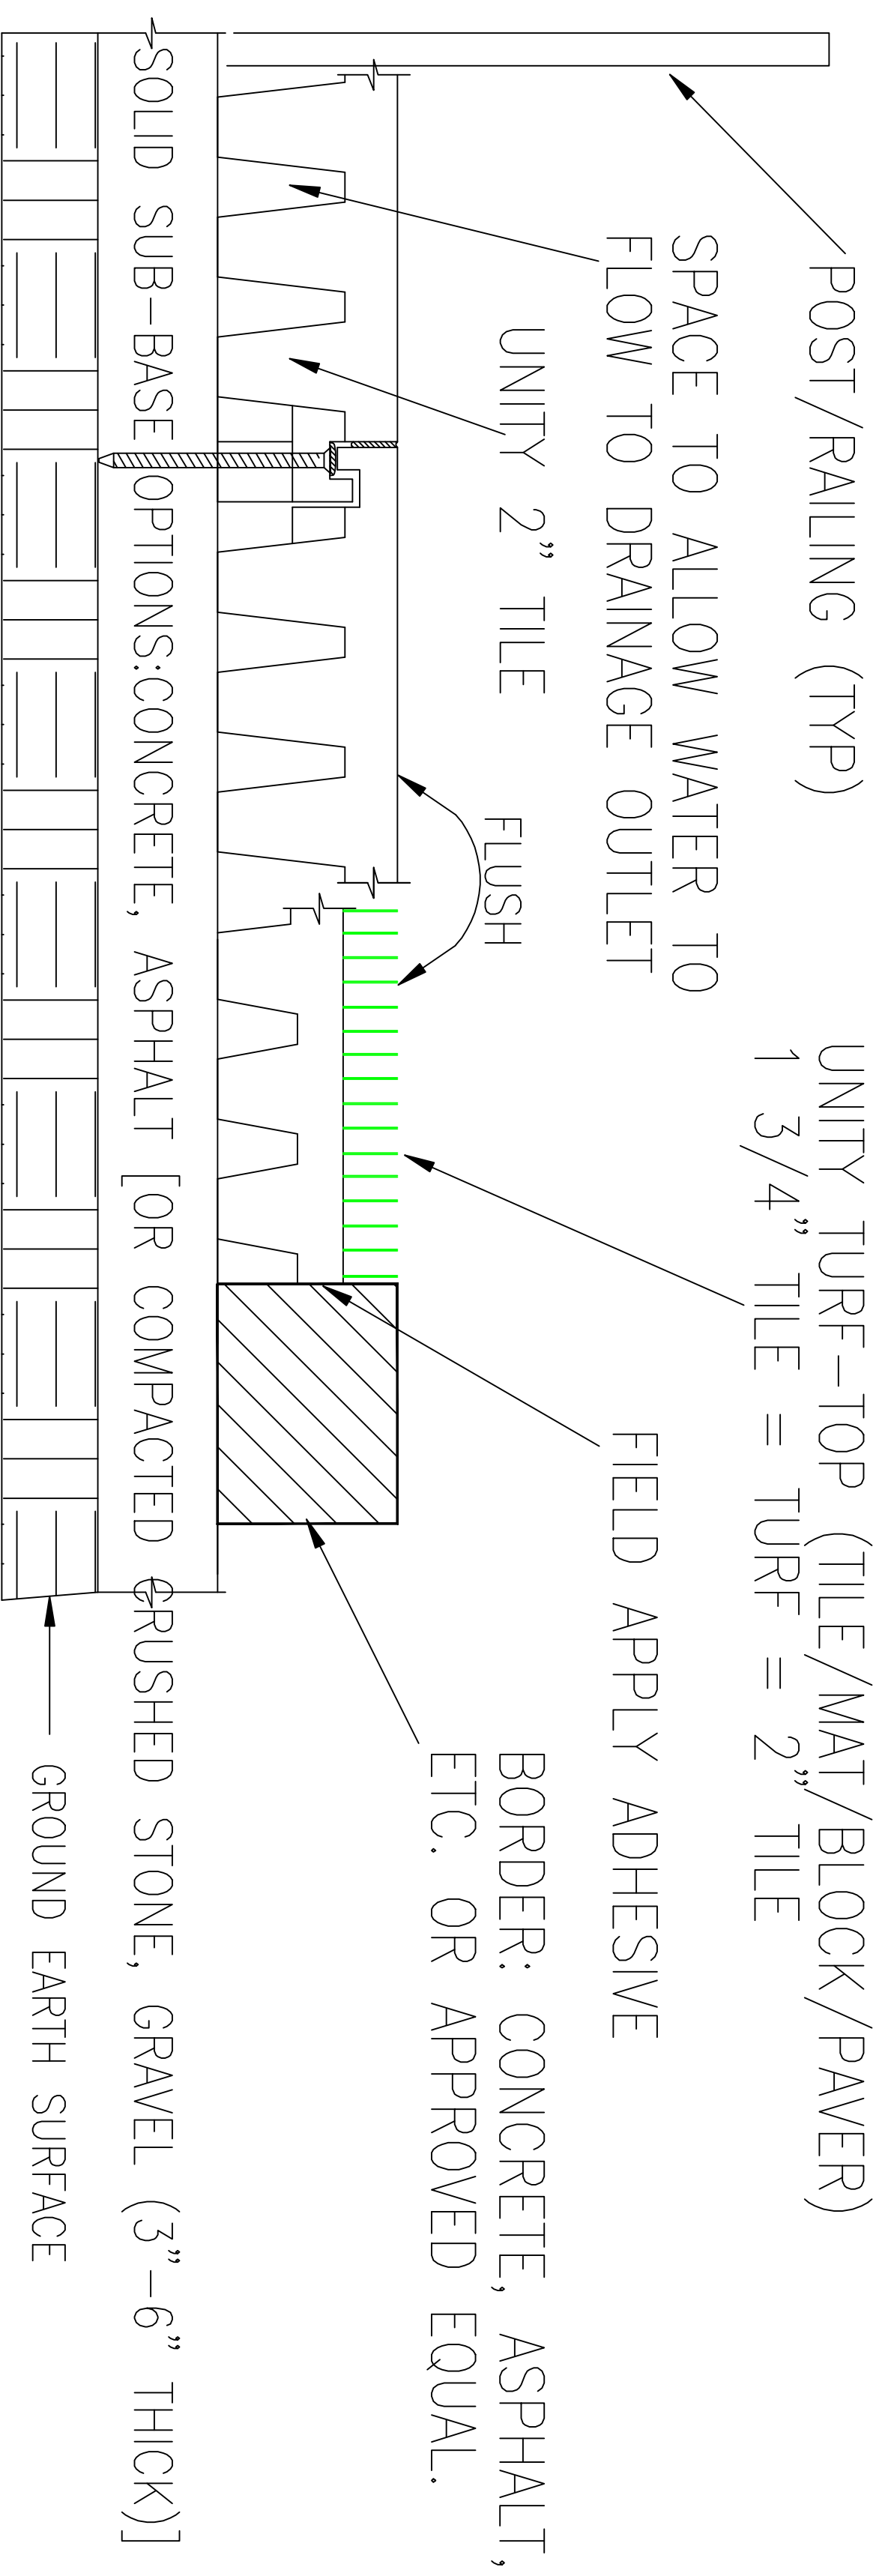

SUB-SURFACING/BASE OPTIONS – RECESSED SURFACE W/ BORDER

General Notes

PLAYGROUND TURF TOP TILE-MAT-BLOCK-PAVER PRODUCT DETAILS

No.	Revision/Issue	Date
4	UPDATED	1/23/20
3	UPDATED	4/23/19
2	PATENT UPDATE	11-29-11
1	ORIGINAL	9-24-09

UNITY CREATIONS LTD./UNITY SURFACING SYSTEMS

SALES & MARKETING:
56 BLOOMINGDALE RD.
HICKSVILLE, NY 11801

T: (1-877) 41-UNITY
F: (845) 246-1700

E-MAIL: productinfo@surfacingystems.com
WEB: www.surfacingystems.com

MANUFACTURING PLANT:

UNITY CREATIONS, LTD.
3997 ROUTE 9W (P.O. BOX 9)
SAUGERTIES, NY 12477

PROJECT:

Project	Sheet
Date	
Scale	NOTED