



ROOFTOP APPLICATIONS (ALL TURF)

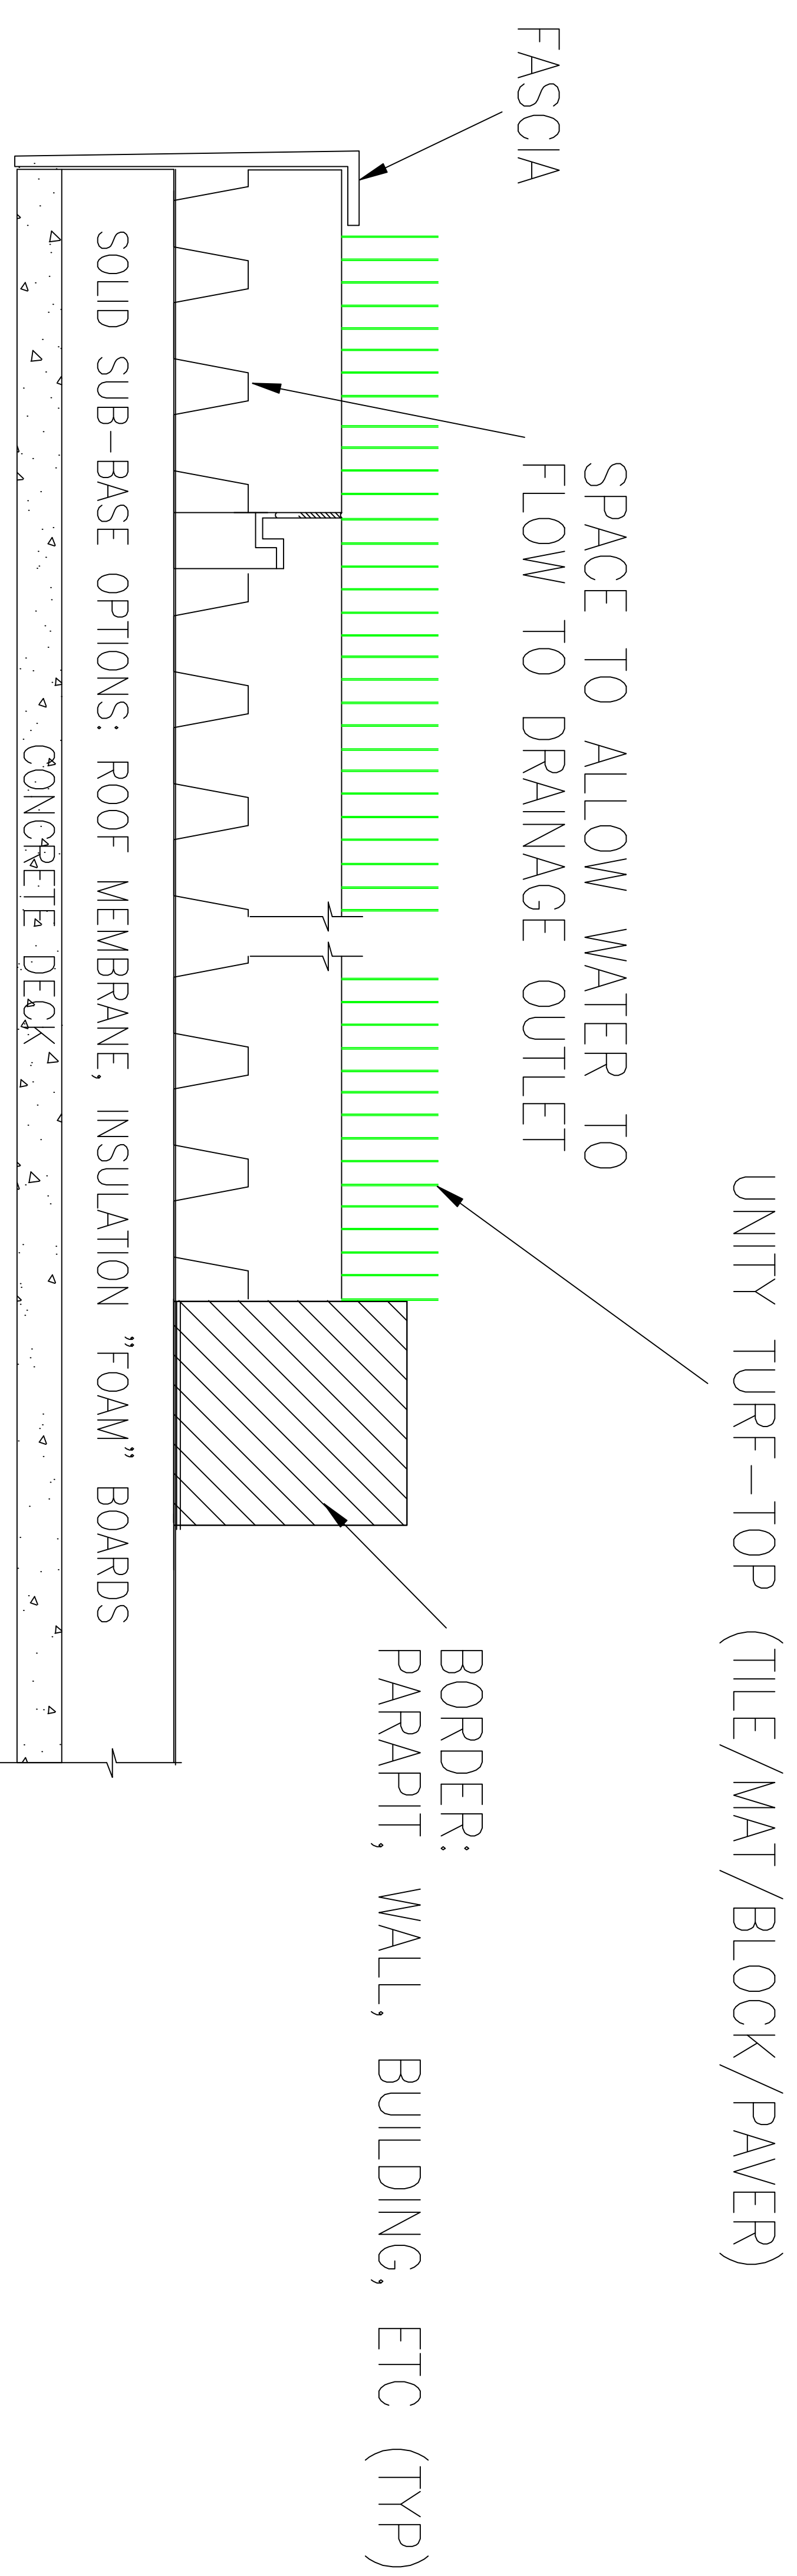

ROOFTOP APPLICATIONS (TILE AND TURF)

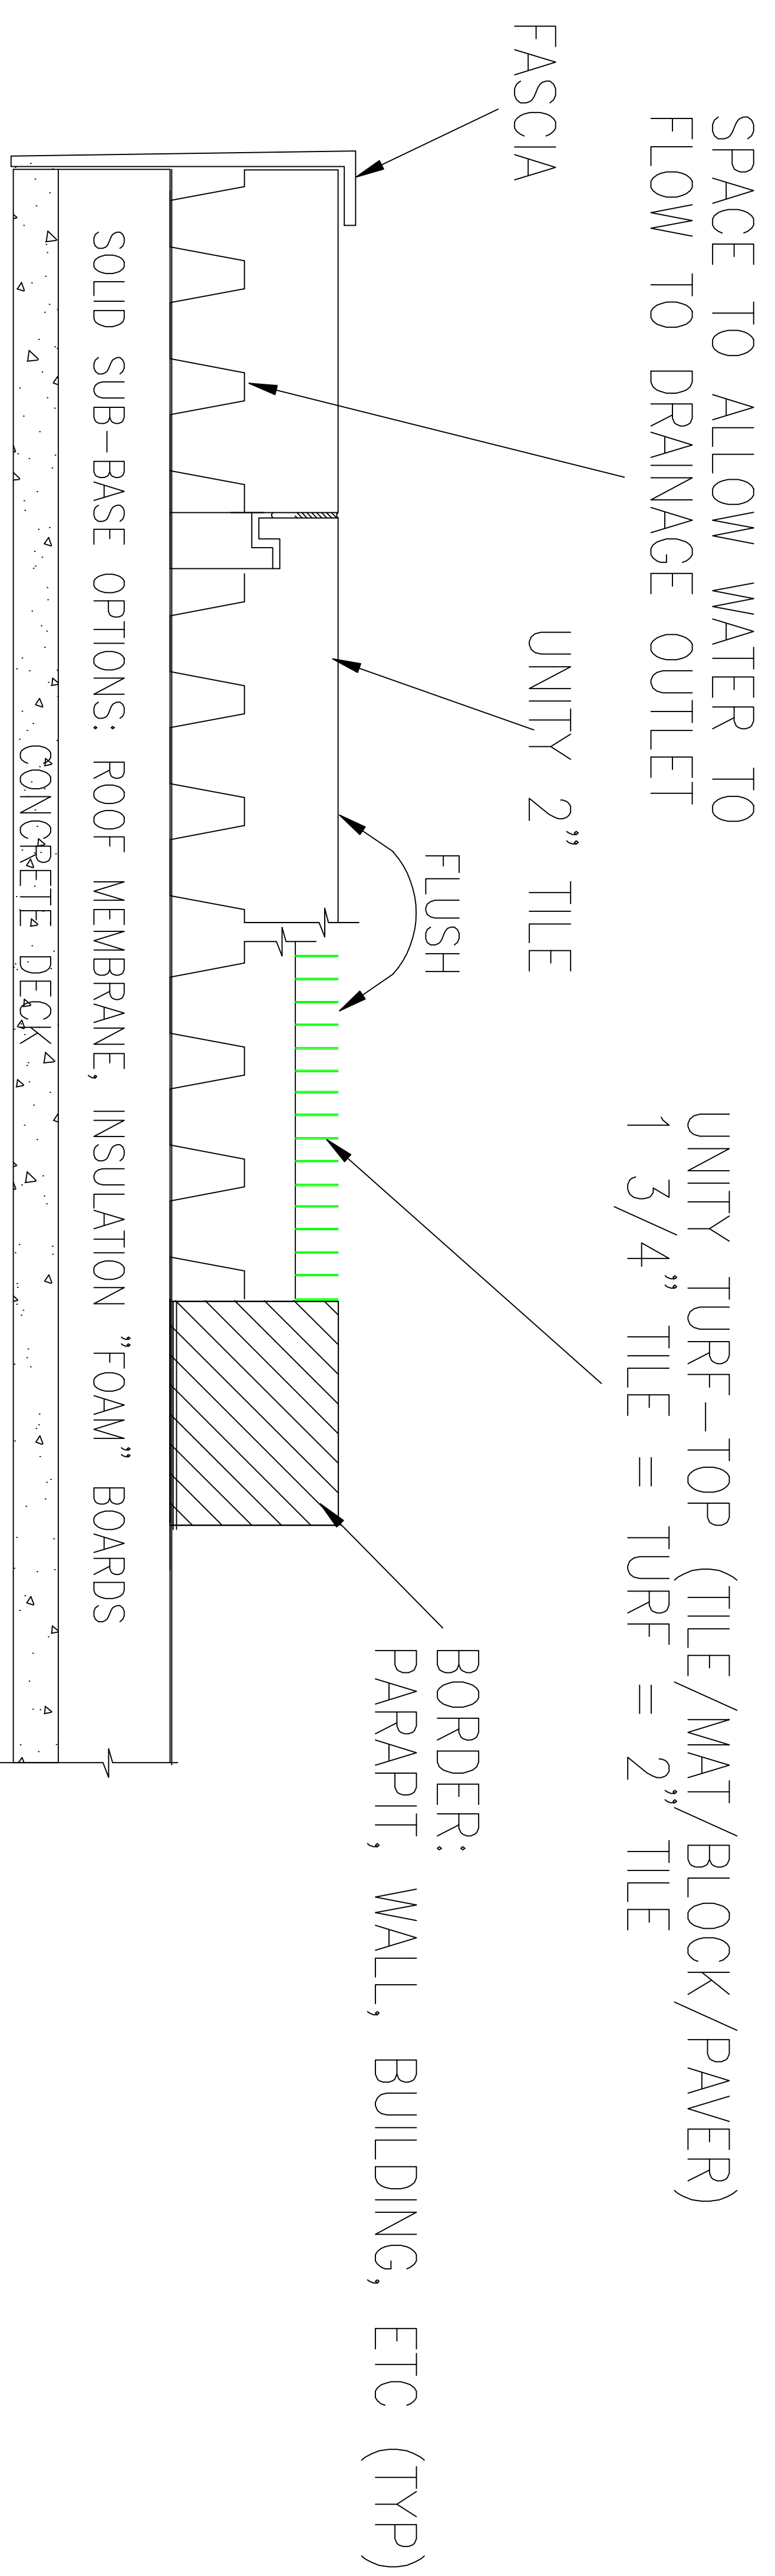

ROOFTOP - UNITY TURF-TOP PAVERS

No.	Revision/Issue	Date
4	UPDATED	1/23/20
3	UPDATED	4/23/19
2	PATENT UPDATE	11-29-11
1	ORIGINAL	9-24-09

UNITY CREATIONS LTD./UNITY SURFACING SYSTEMS

SALES & MARKETING:
56 BLOOMINGDALE RD.
HICKSVILLE, NY 11801

T: (1-877) 41-UNITY
F: (845) 246-1700
E-MAIL: productinfo@surfacingystems.com
WEB: www.surfacingystems.com

MANUFACTURING PLANT:

UNITY CREATIONS, LTD.
3997 ROUTE 9W (P.O. BOX 9)
SAUGERTIES, NY 12477

PROJECT:

Project	Sheet
Date	
Scale	NOTED