



PREFERRED:

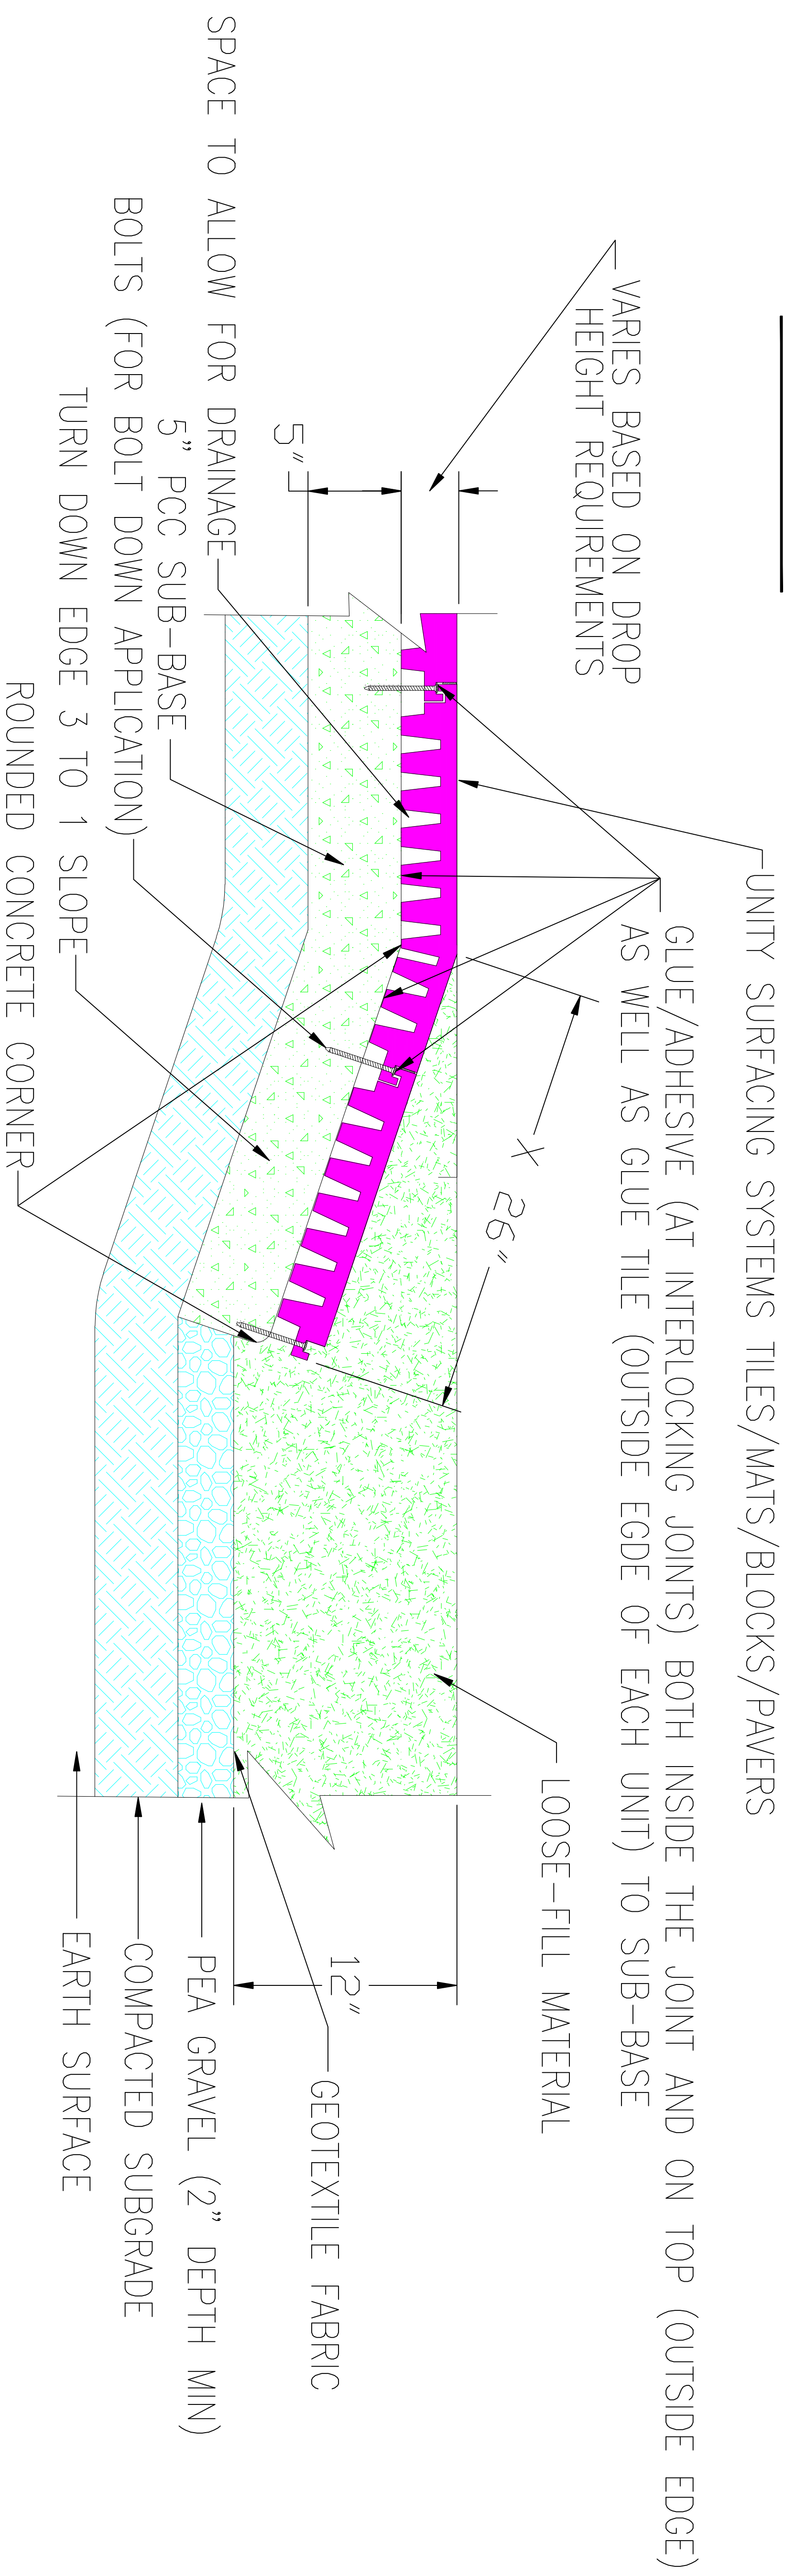

SUB-SURFACING/BASE OPTIONS - RAISED SURFACE W/ BODY INTO LOOSE FILL MATERIAL

ALTERNATIVE:

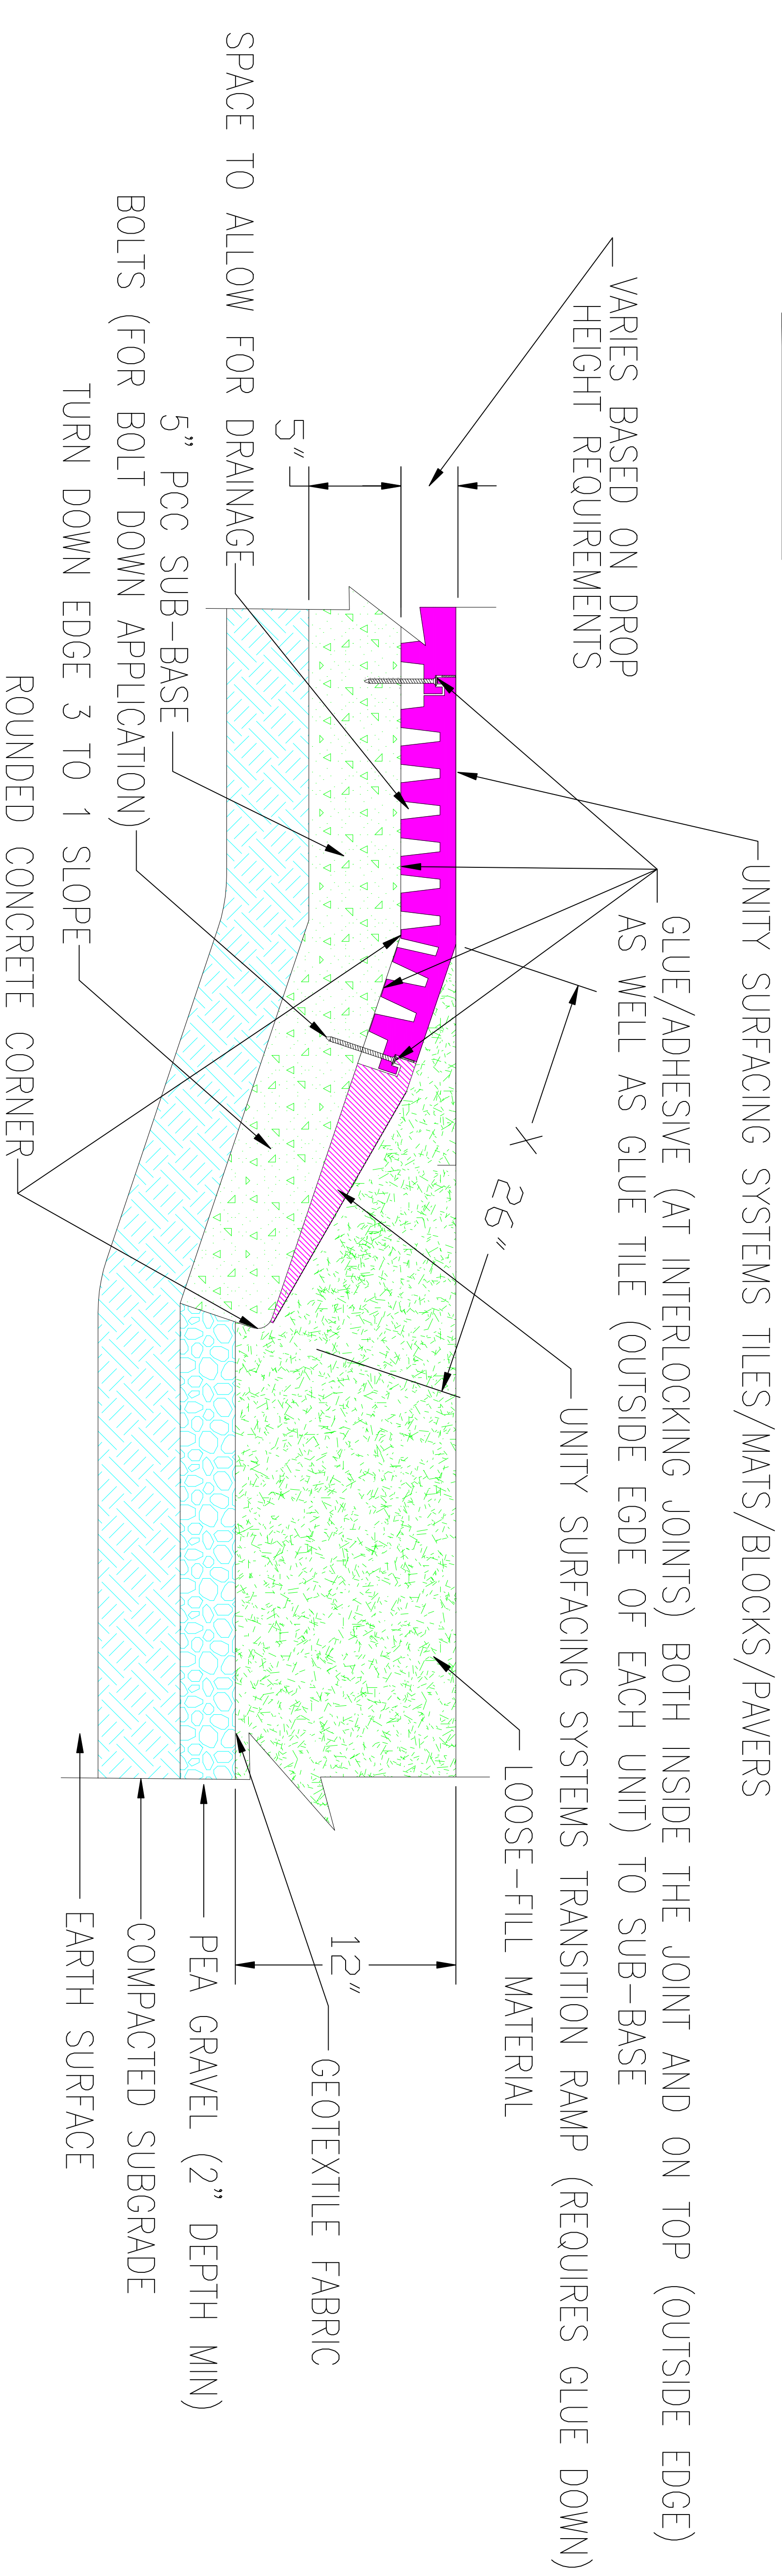

SUB-SURFACING/BASE OPTIONS - RAISED SURFACE W/ TRANSITION INTO LOOSE FILL MATERIAL

General Notes

ALTERNATE TILE TO LOOSE FILL DETAILS

2	UPDATED	4/26/17
1	ORIGINAL	9-24-09
No.	Revision/Issue	Date

UNITY CREATIONS LTD./UNITY SURFACING SYSTEMS

SALES & MARKETING:  
 56 BLOOMINGDALE RD.  
 HICKSVILLE, NY 11801  
 T: (1-877) 41-UNITY  
 F: (845) 246-1700  
 E-MAIL: [productinfo@surfacingystems.com](mailto:productinfo@surfacingystems.com)  
 WEB: [www.surfacingystems.com](http://www.surfacingystems.com)

MANUFACTURING PLANT:

UNITY CREATIONS, LTD.  
 3997 ROUTE 9W (P.O. BOX 9)  
 SAUGERTIES, NY 12477

PROJECT:

Project	Sheet
Date	NOTED
Scale	NOTED