

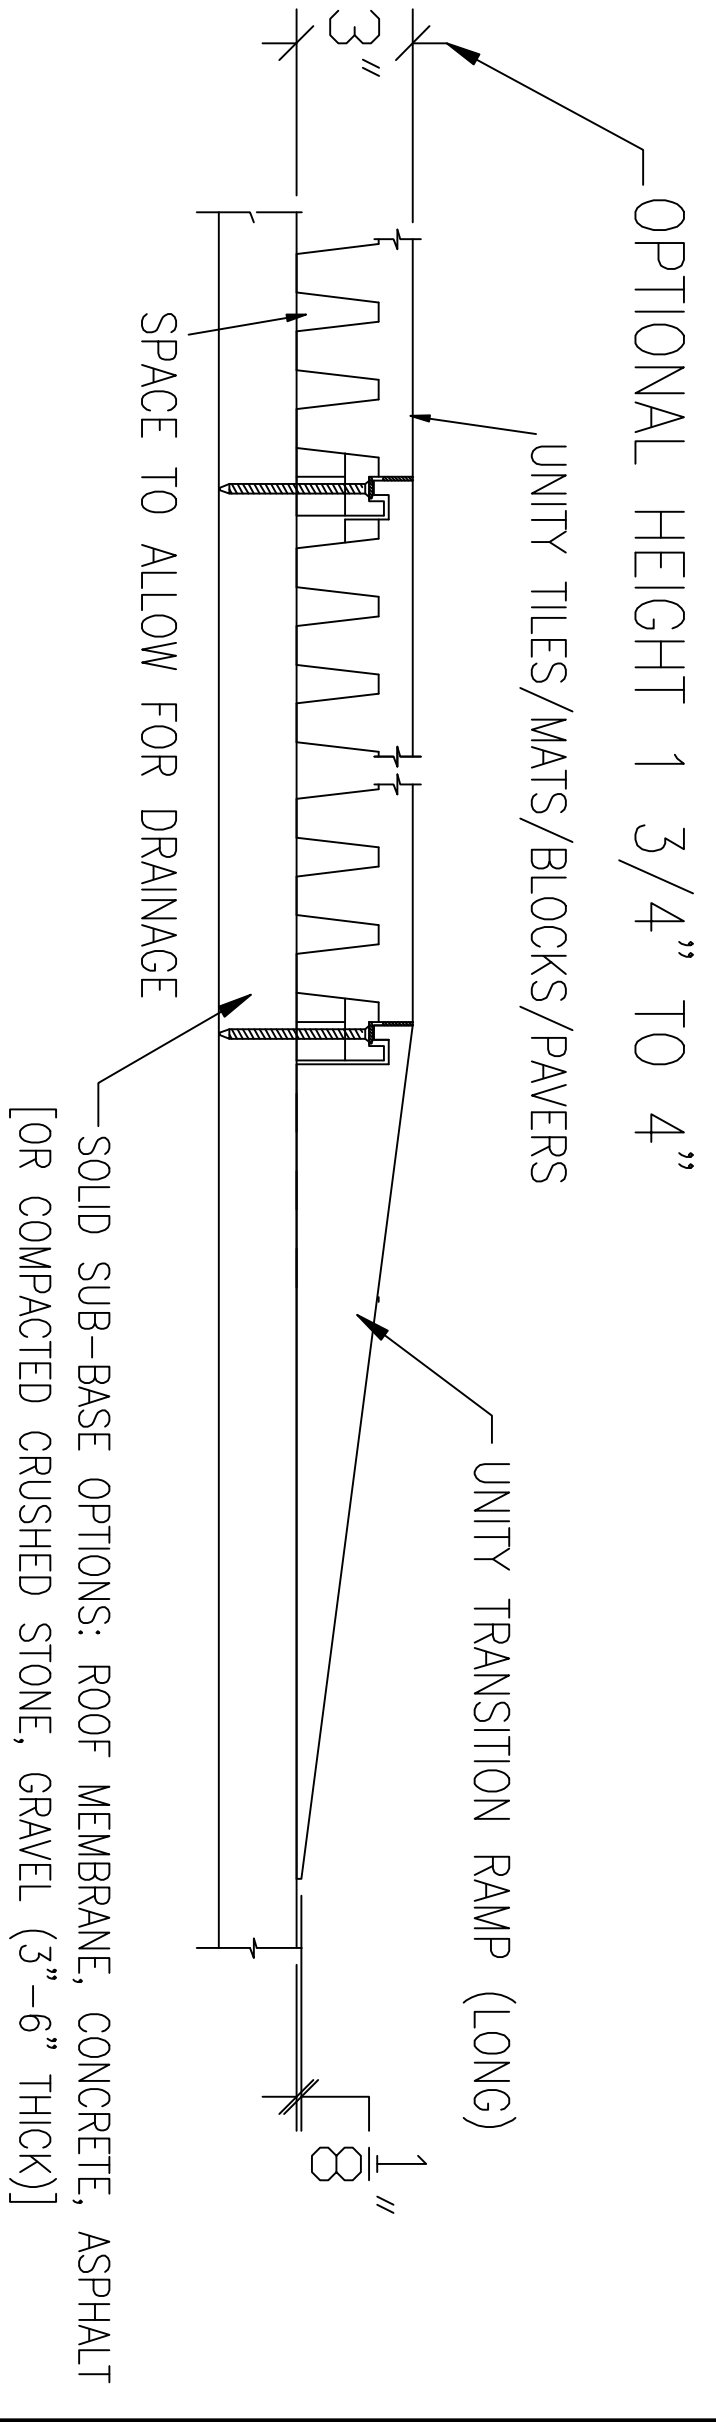




TOP VIEW OF UNITY SURFACING SYSTEMS TRANSITION RAMP (LONG)

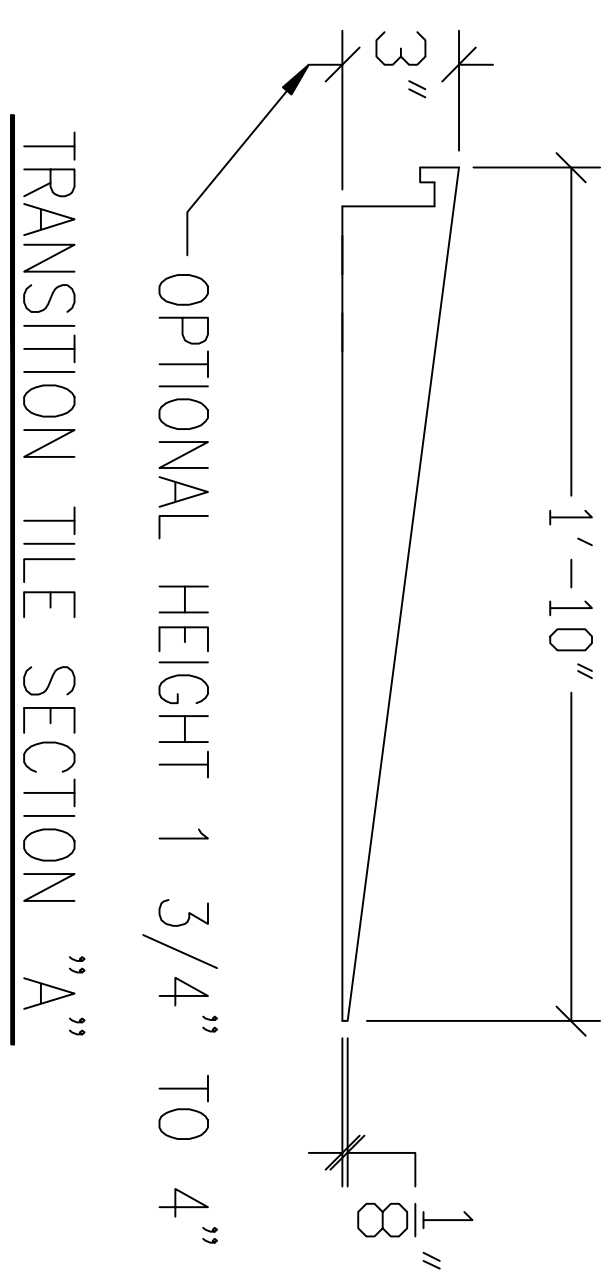

SUB-SURFACING/BASE OPTIONS - RAISED SURFACE W/ TRANSITION

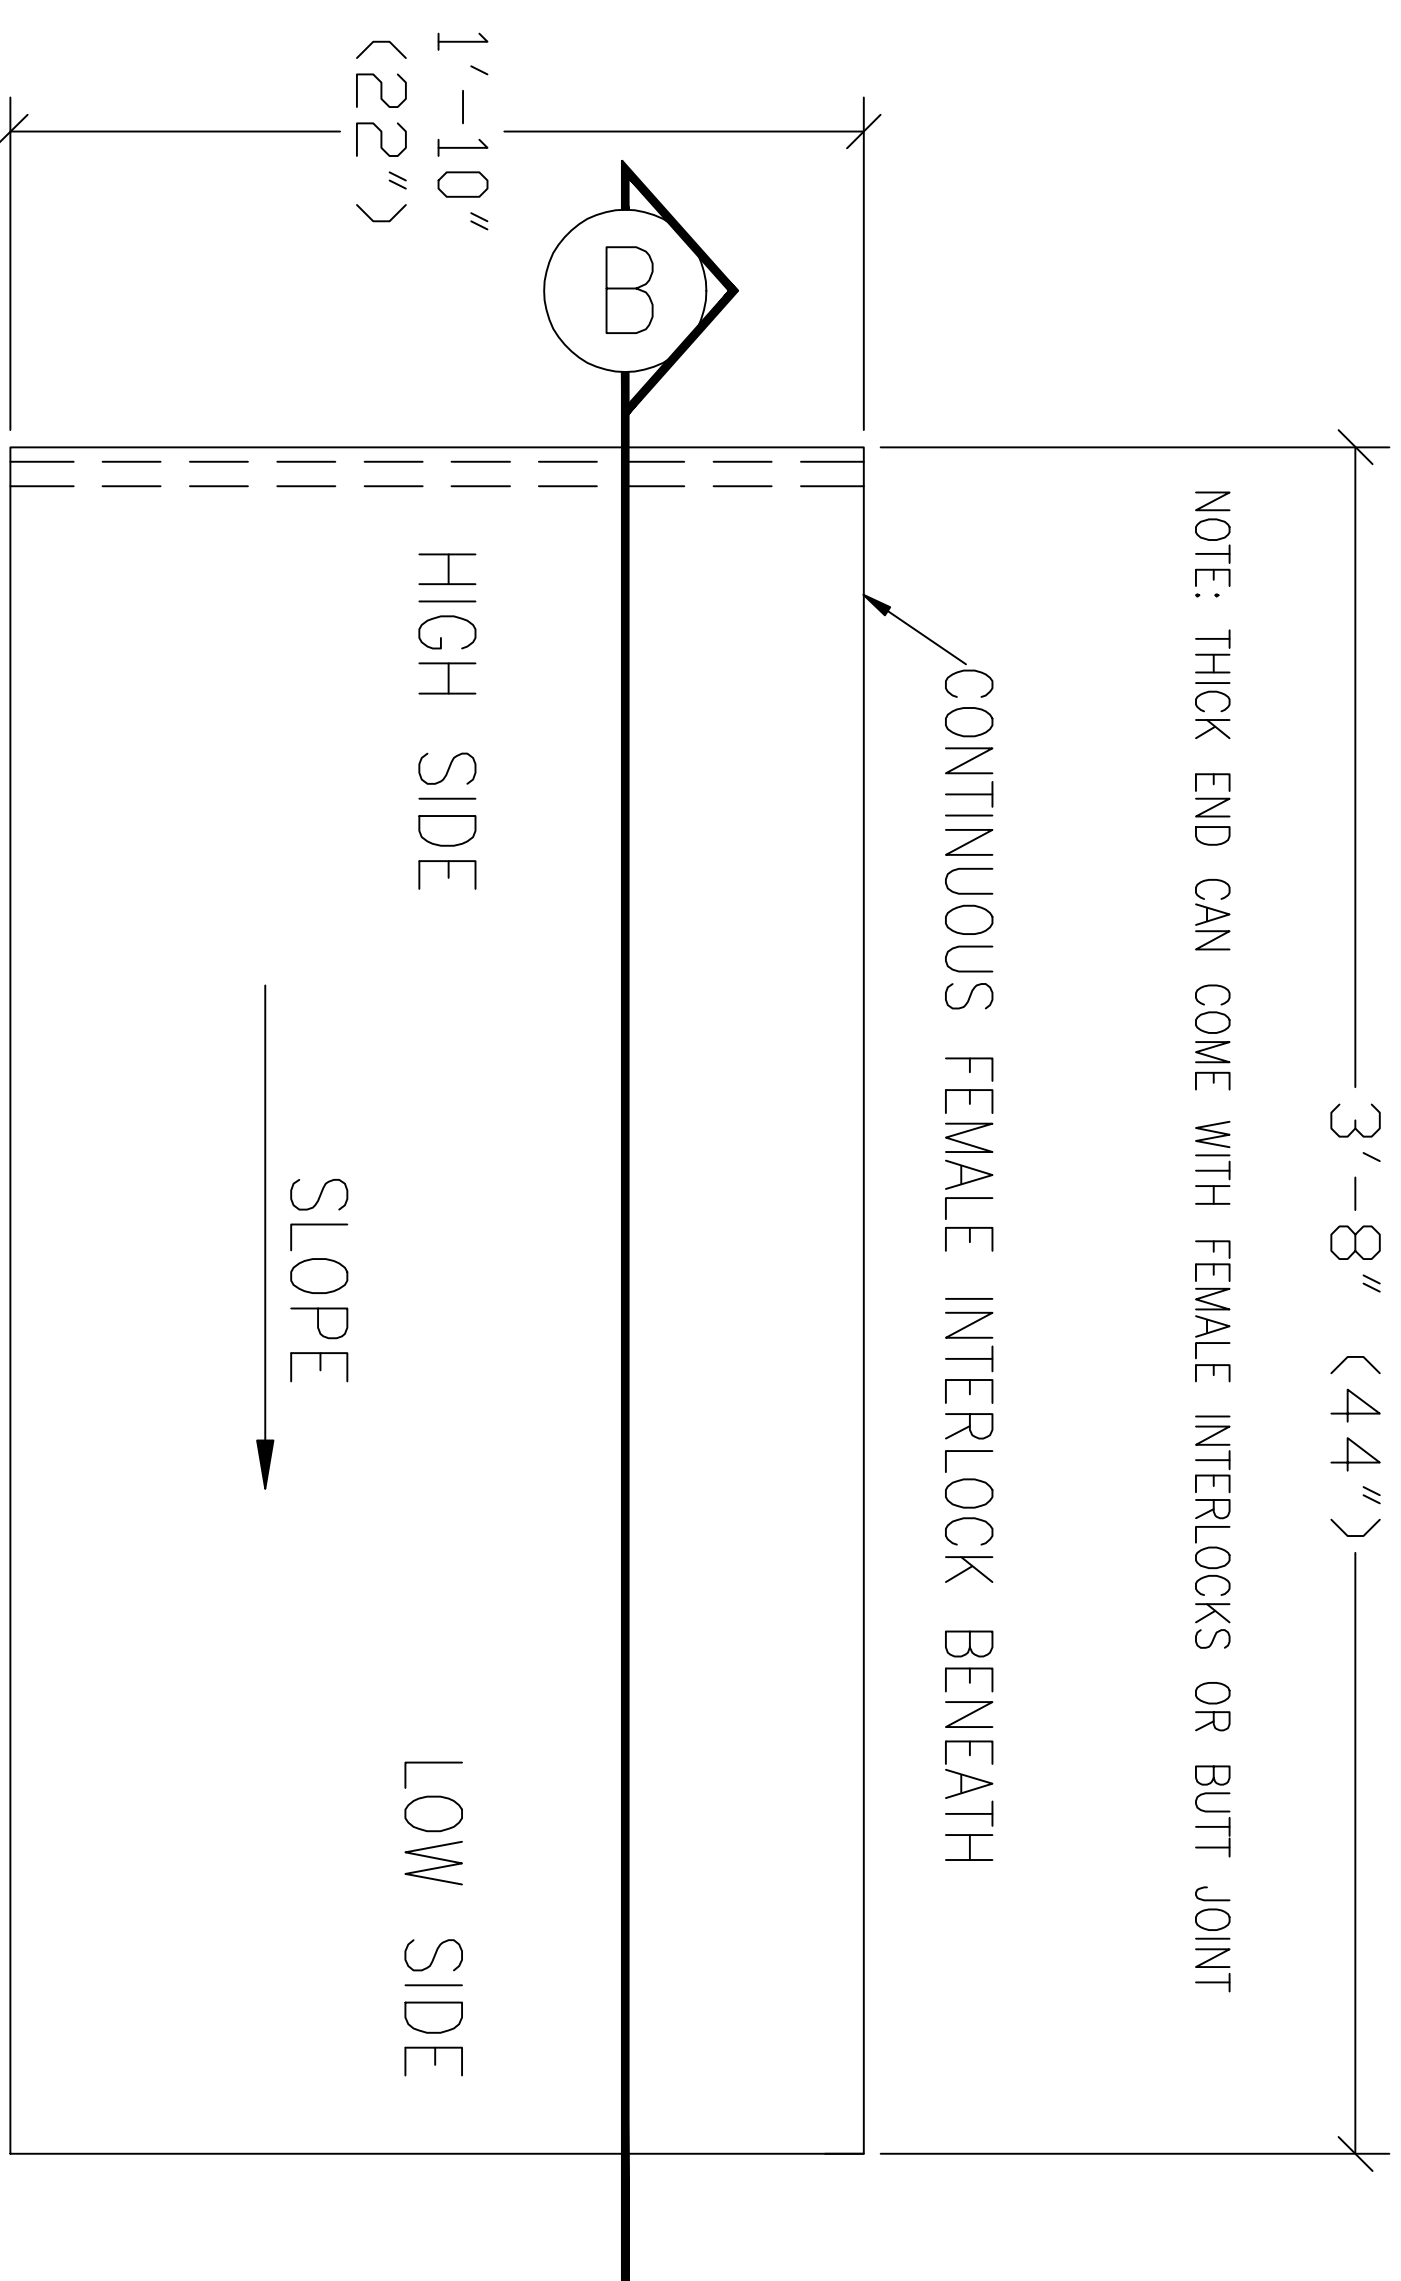

TOP VIEW OF UNITY SURFACING SYSTEMS TRANSITION RAMP (ADA)

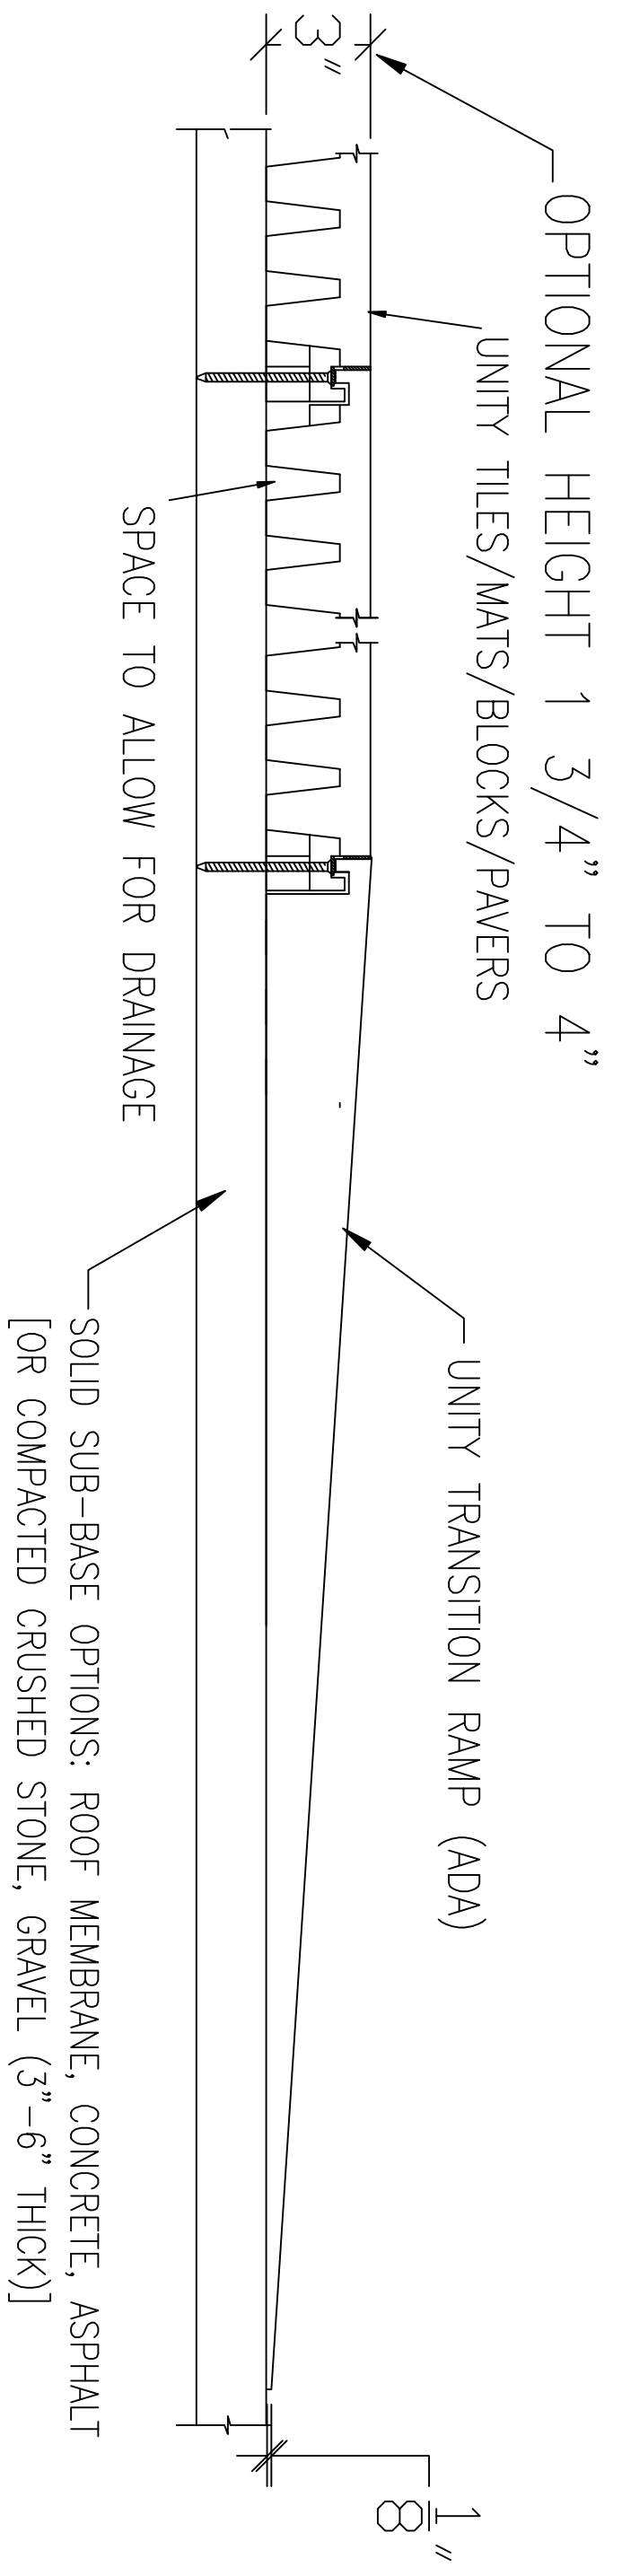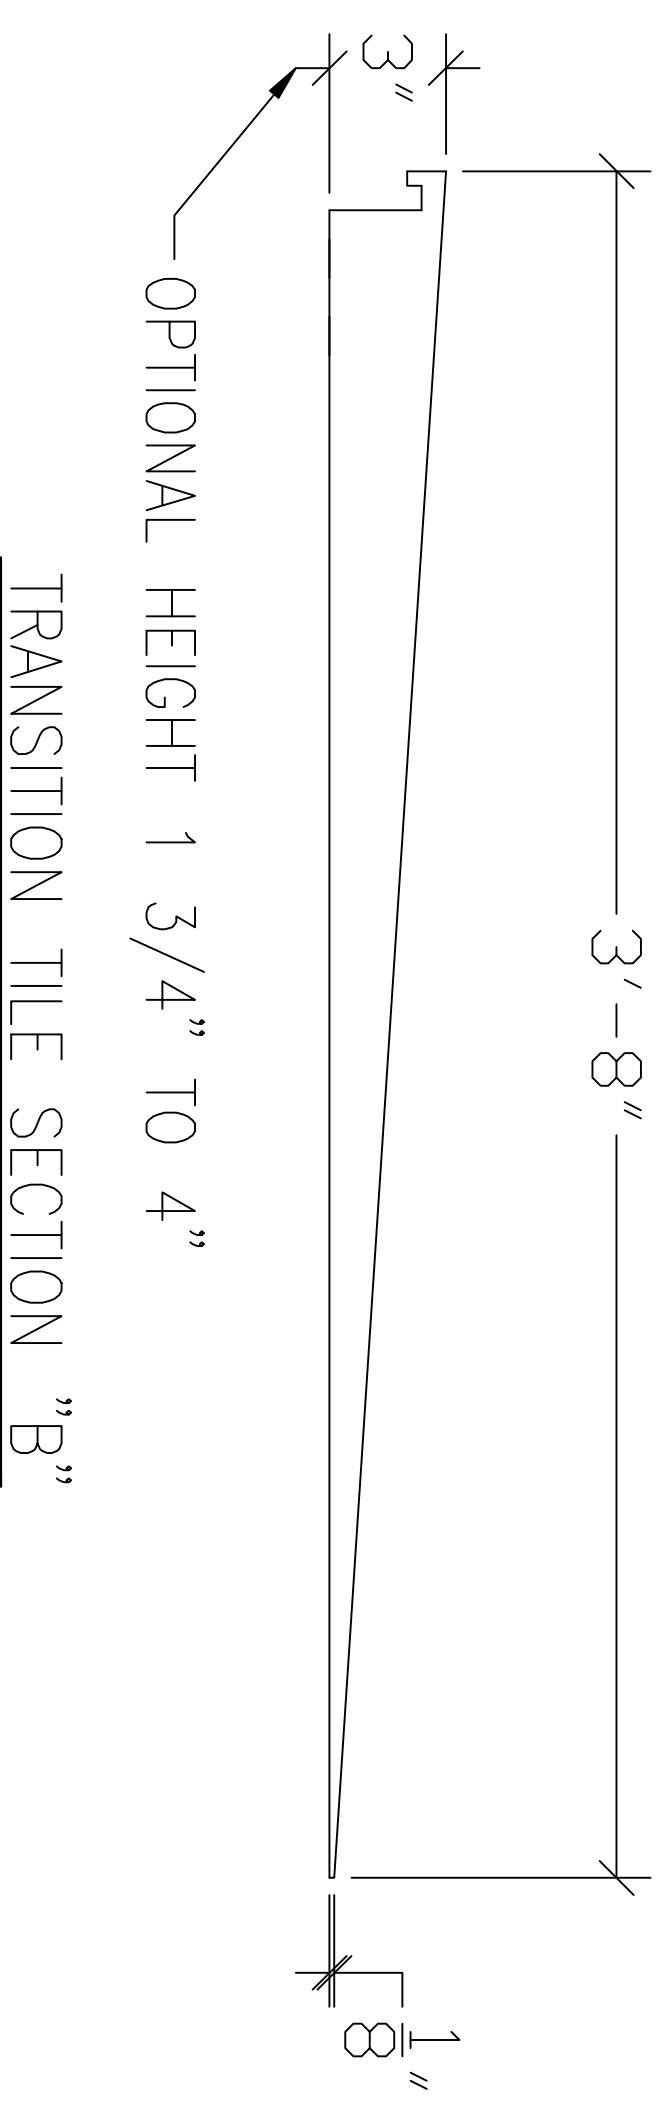

SUB-SURFACING/BASE OPTIONS - RAISED SURFACE W/ TRANSITION

TRANSITION RAMP (LONG AND ADA) DETAILS

No.	Revision/Issue	Date
1	ORIGINAL	7/1/16

UNITY CREATIONS LTD./UNITY SURFACING SYSTEMS

SALES & MARKETING:
56 BLOOMINGDALE RD.
HICKSVILLE, NY 11801

T: (1-877) 41-UNITY
F: (845) 246-1700
E-MAIL: productinfo@surfacingystems.com
WEB: www.surfacingystems.com

MANUFACTURING PLANT:
UNITY CREATIONS, LTD.
3997 ROUTE 9W (P.O. BOX 9)
SAUGERTIES, NY 12477

PROJECT:

Project	Sheet
Date	
Scale	NOTED