


New Columbus Circle

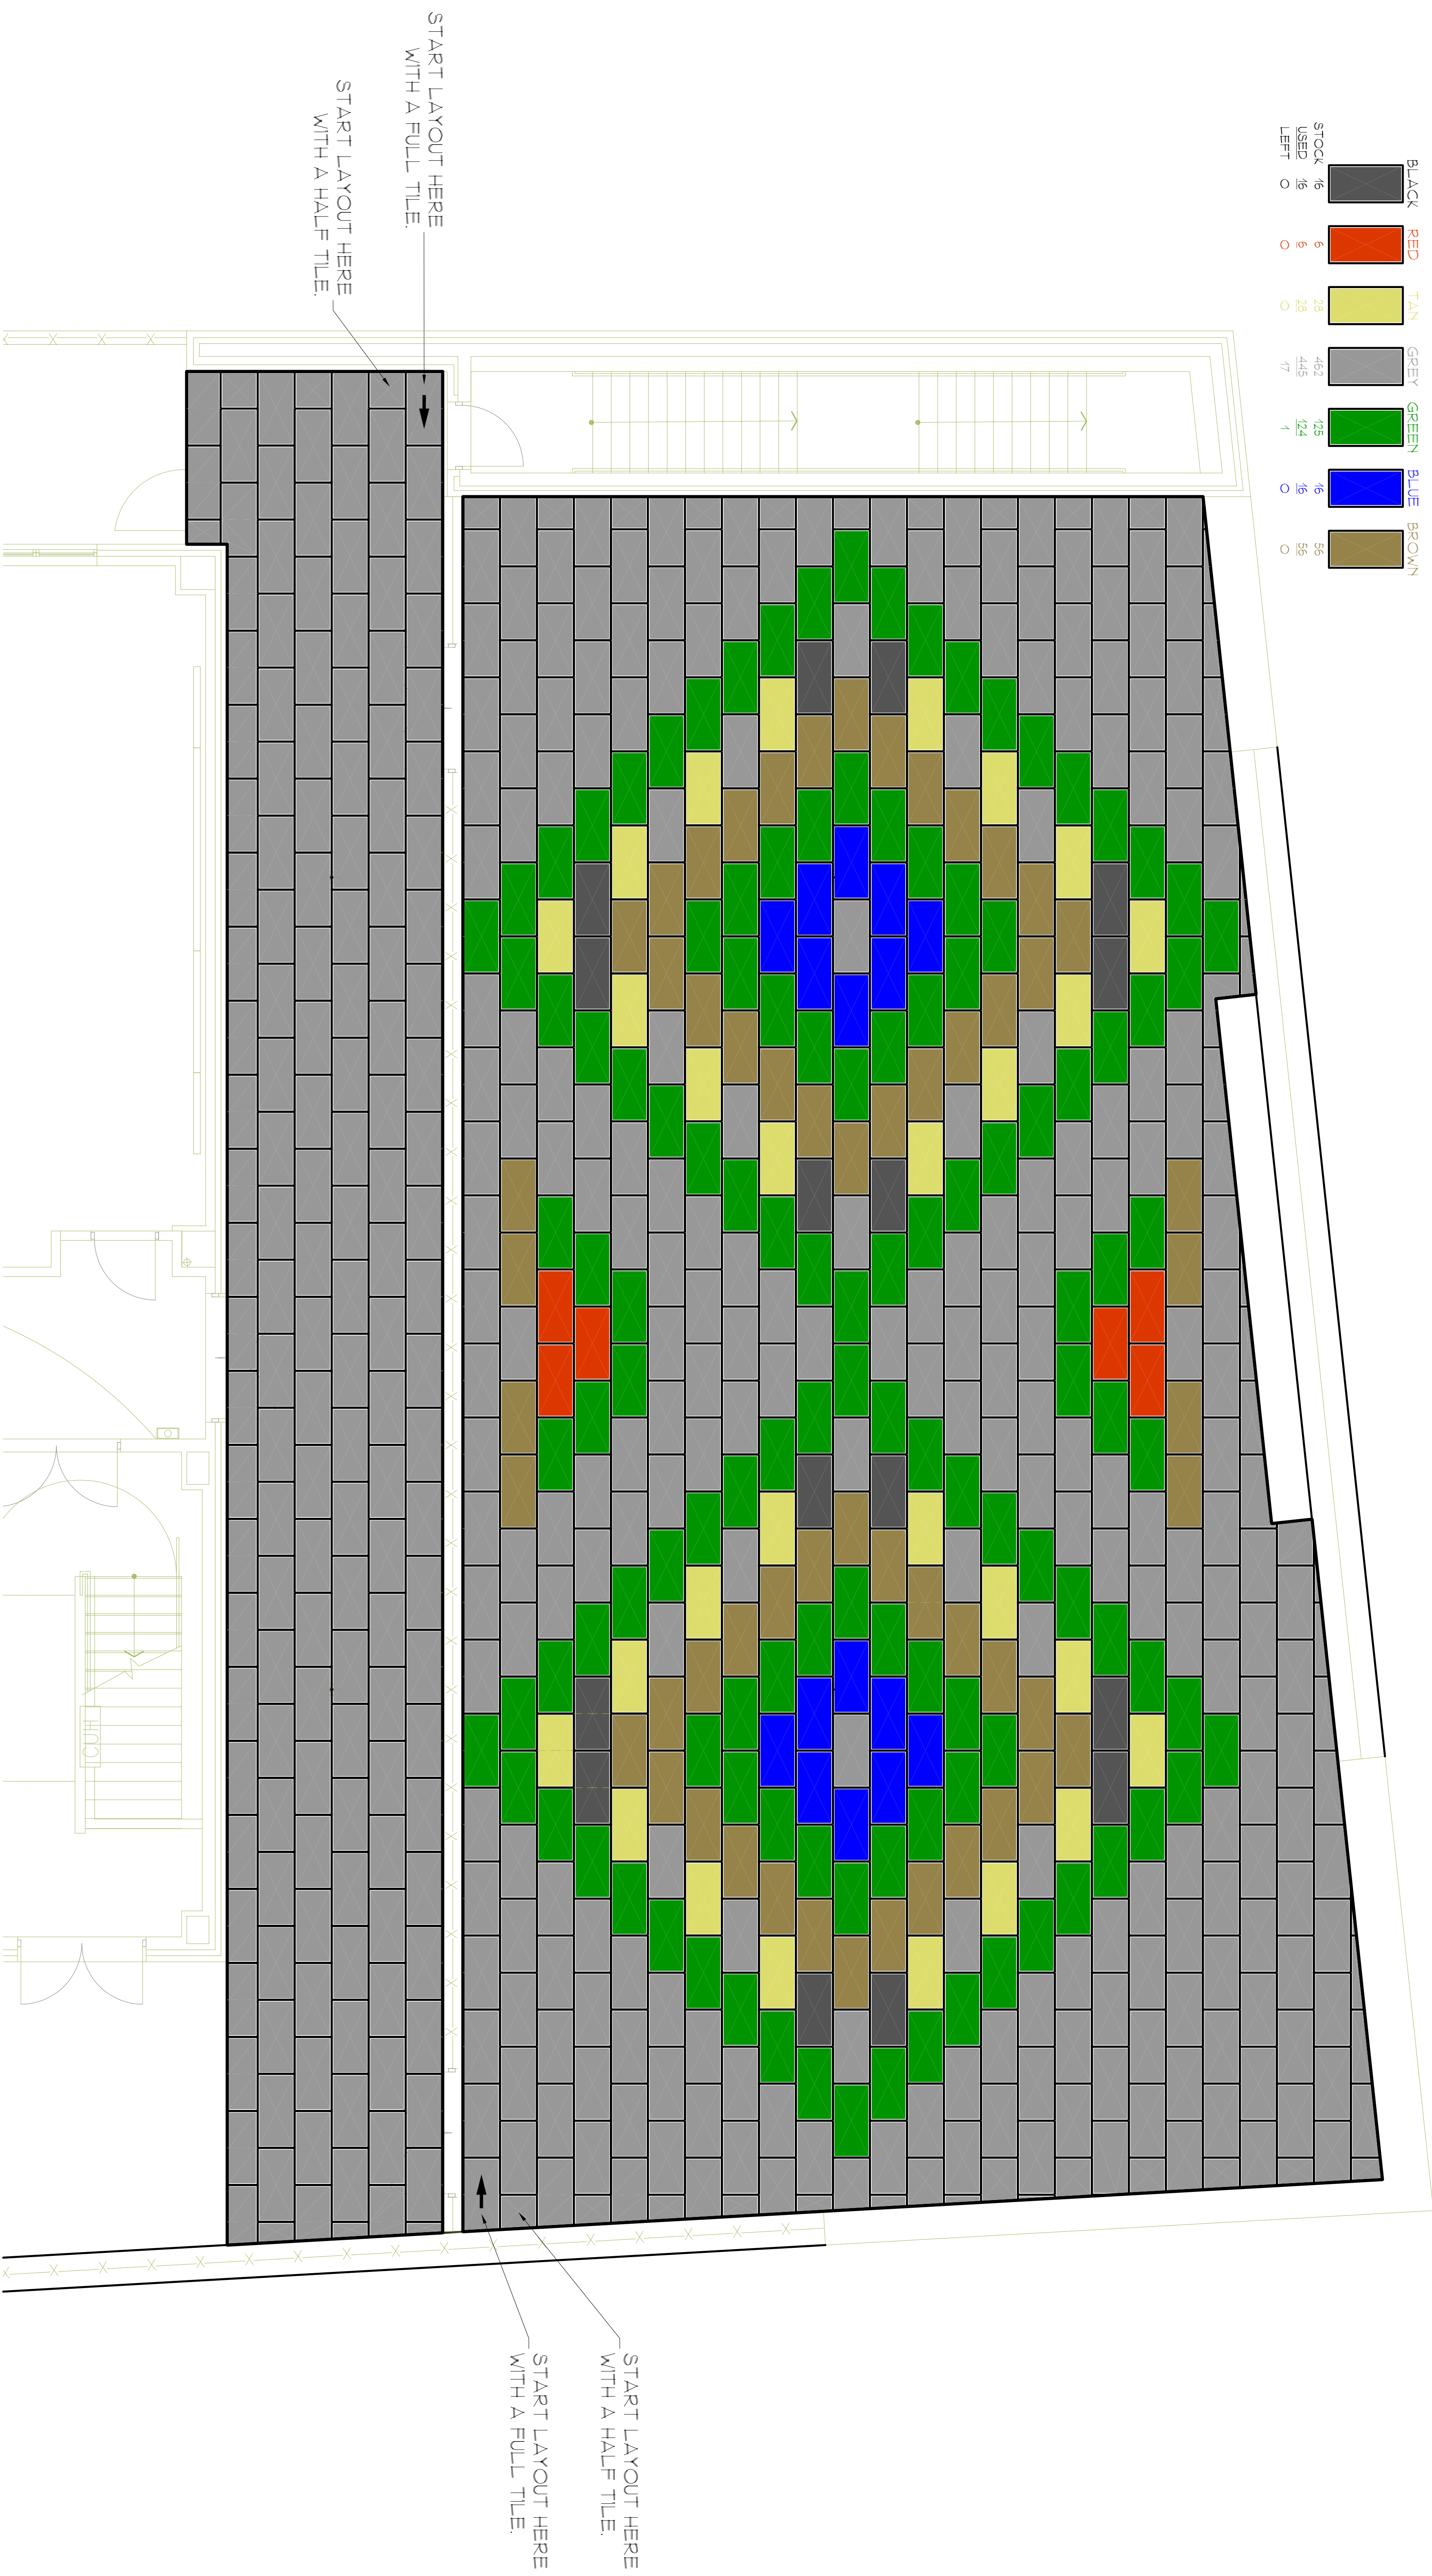

OPTION #9

SCALE: 1/4" = 1'-0"

DATE: 5-JUN-2012