


# JJ BRADDOCK Hudson County

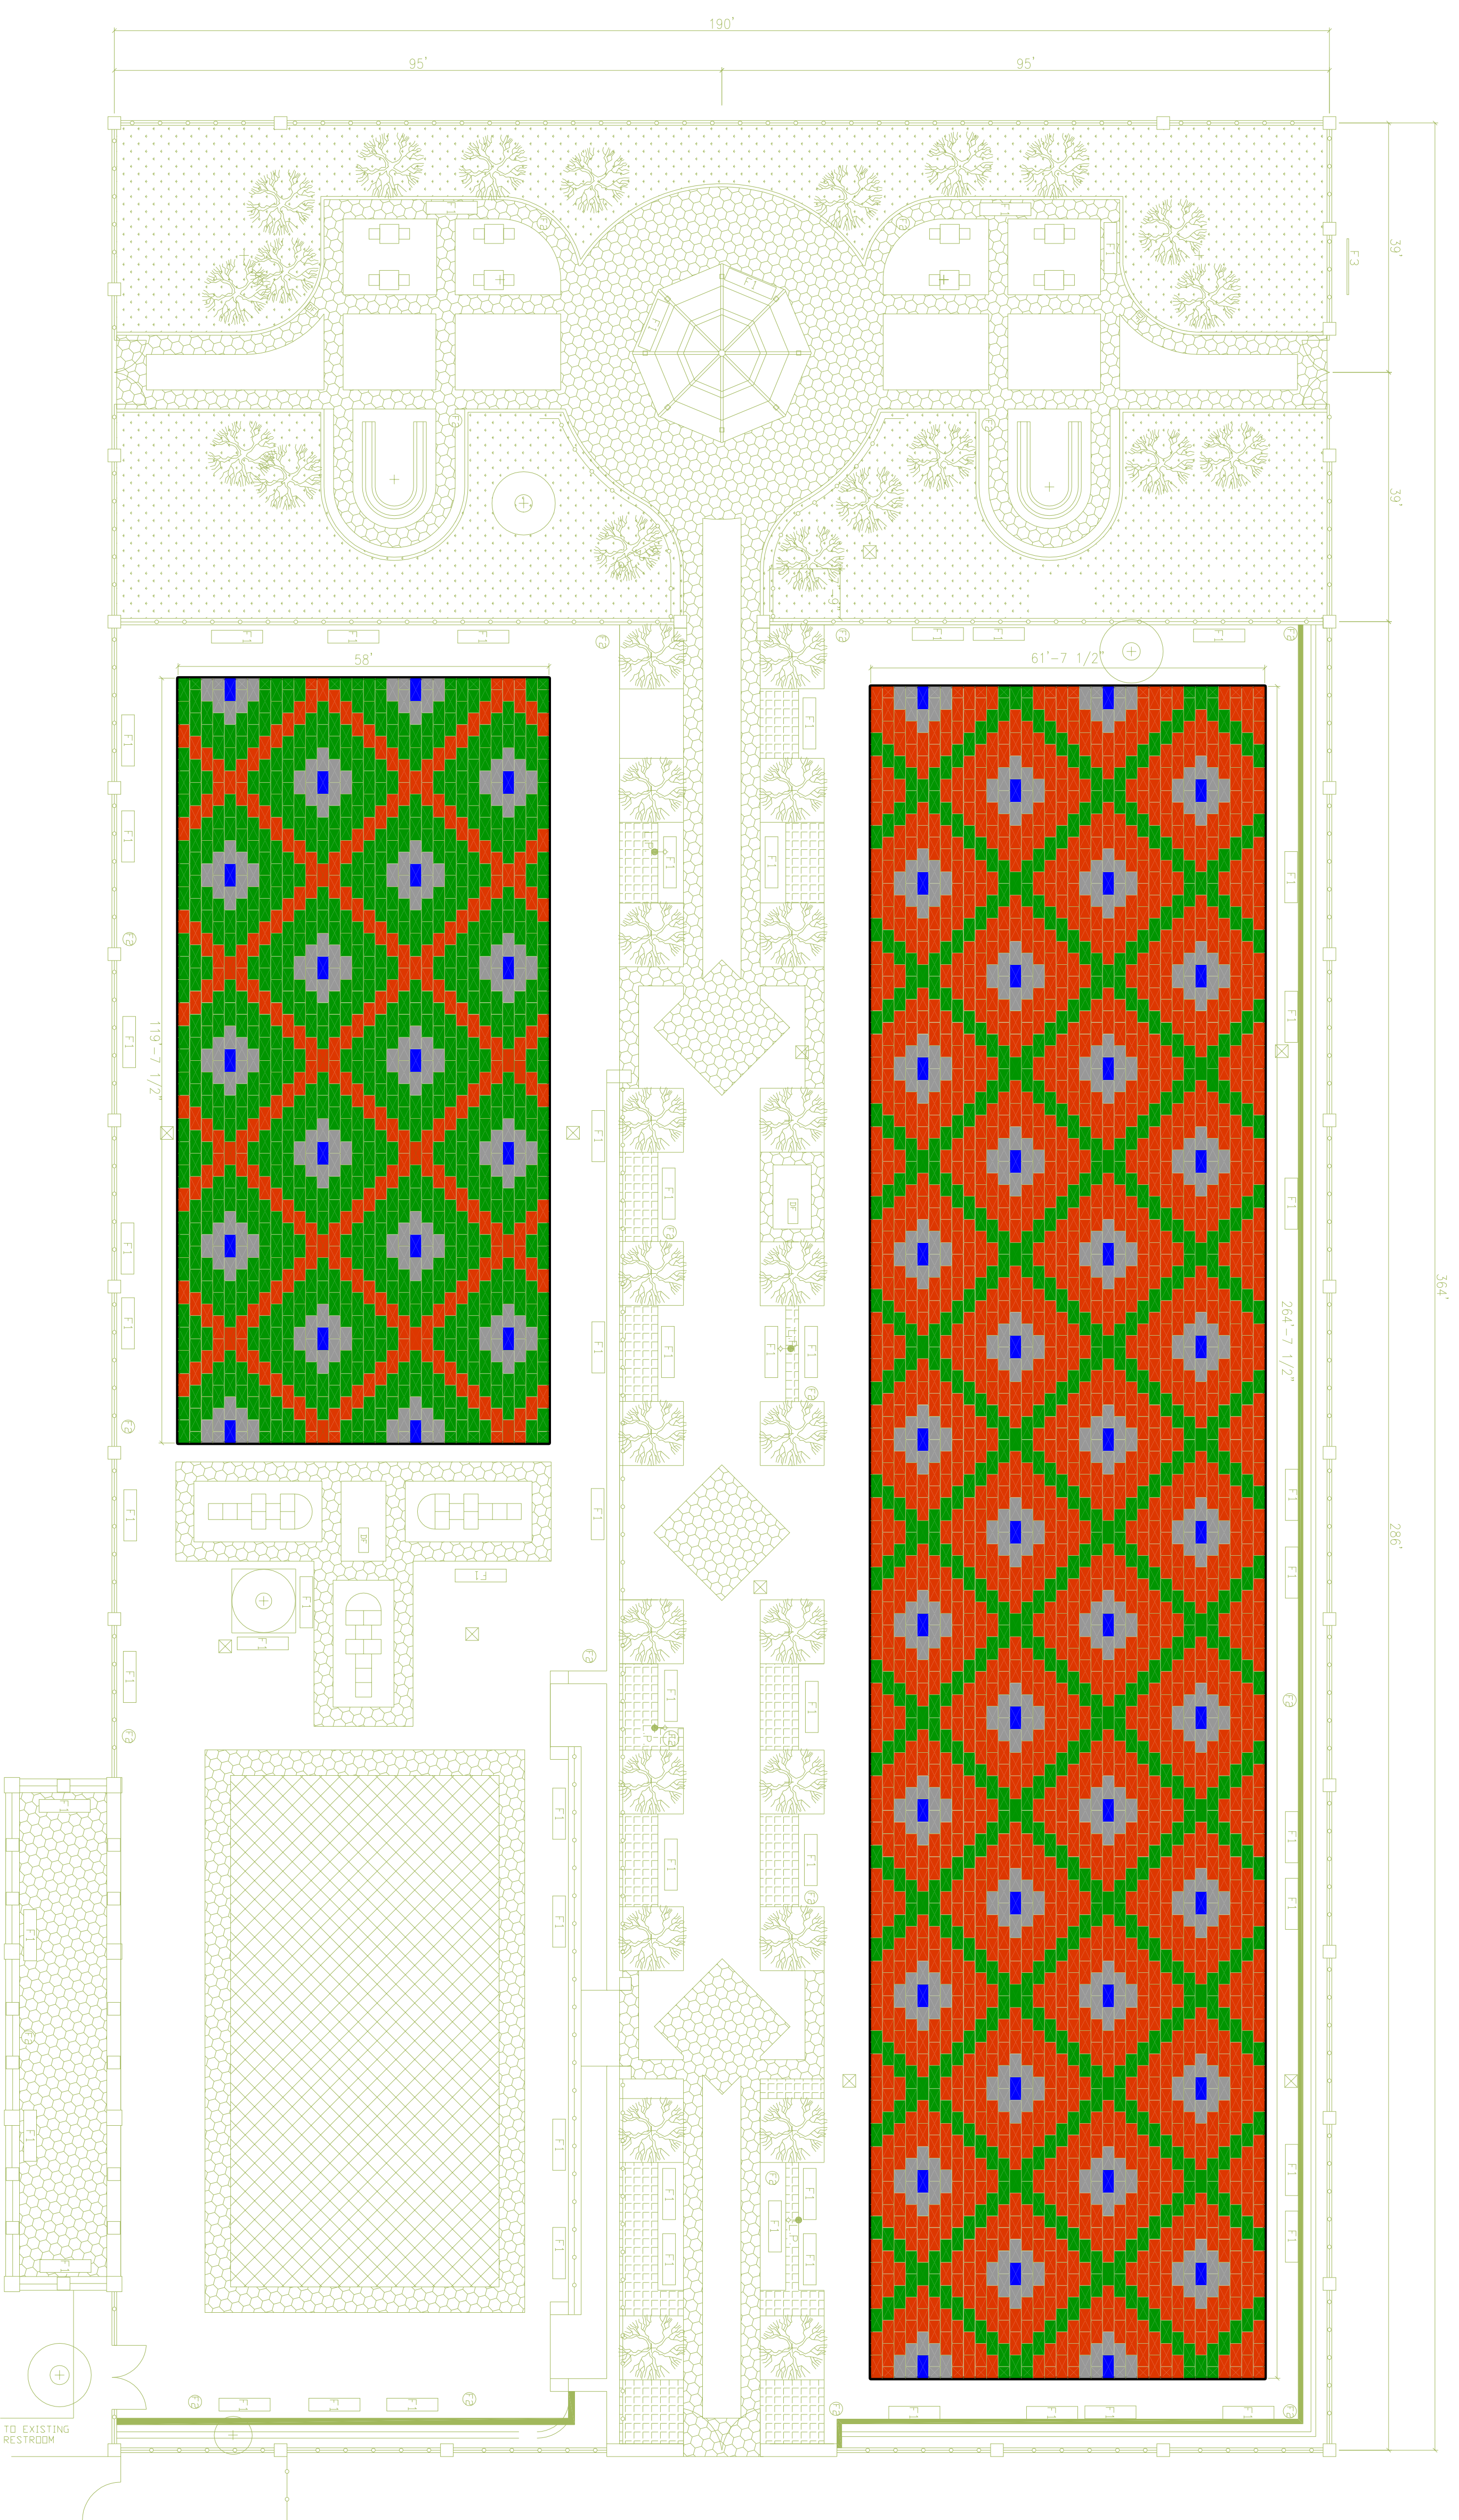

OPTION #1

SCALE: 1/4" = 1'-0"

DATE: 28-NOV-2012