


JJ BRADDOCK

Hudson County

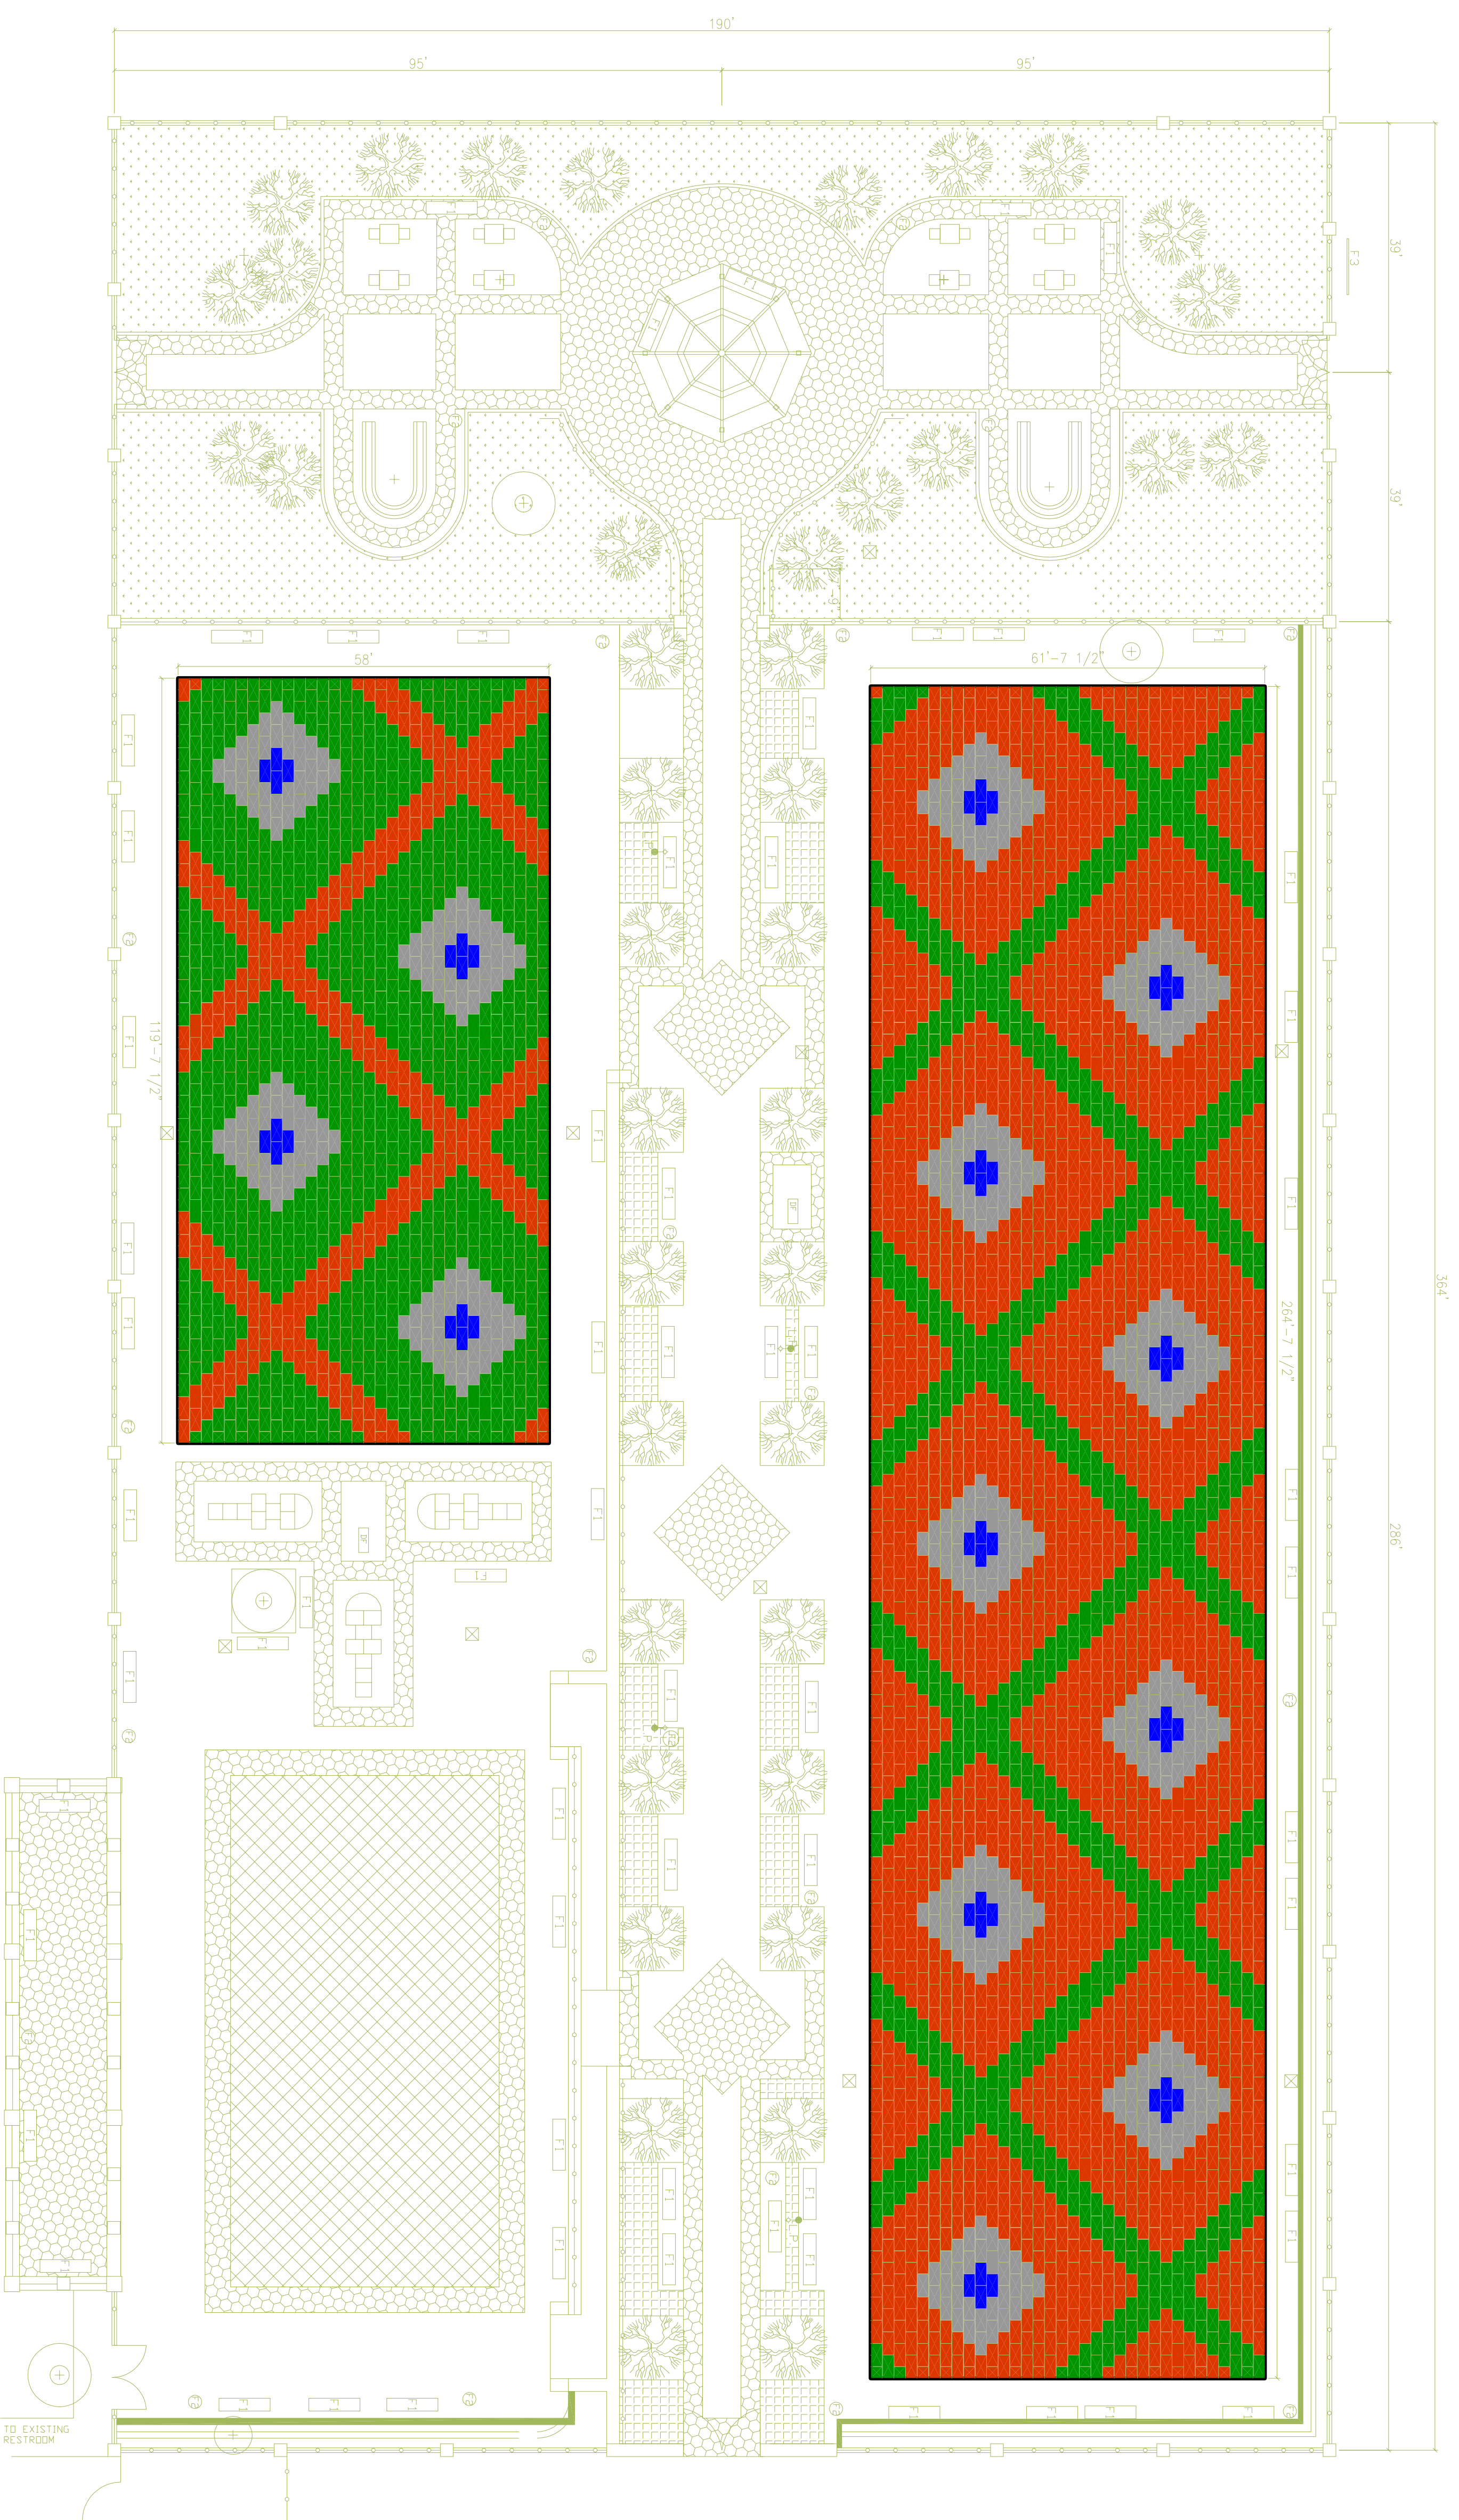

OPTION #2

SCALE: 1/16" = 1'-0"

DATE: 28-NOV-2012
DATE: 5-DEC-2012