


TYPICAL ADA RAMP ACCESS ASSEMBLY (PRE-CONSTRUCTION)

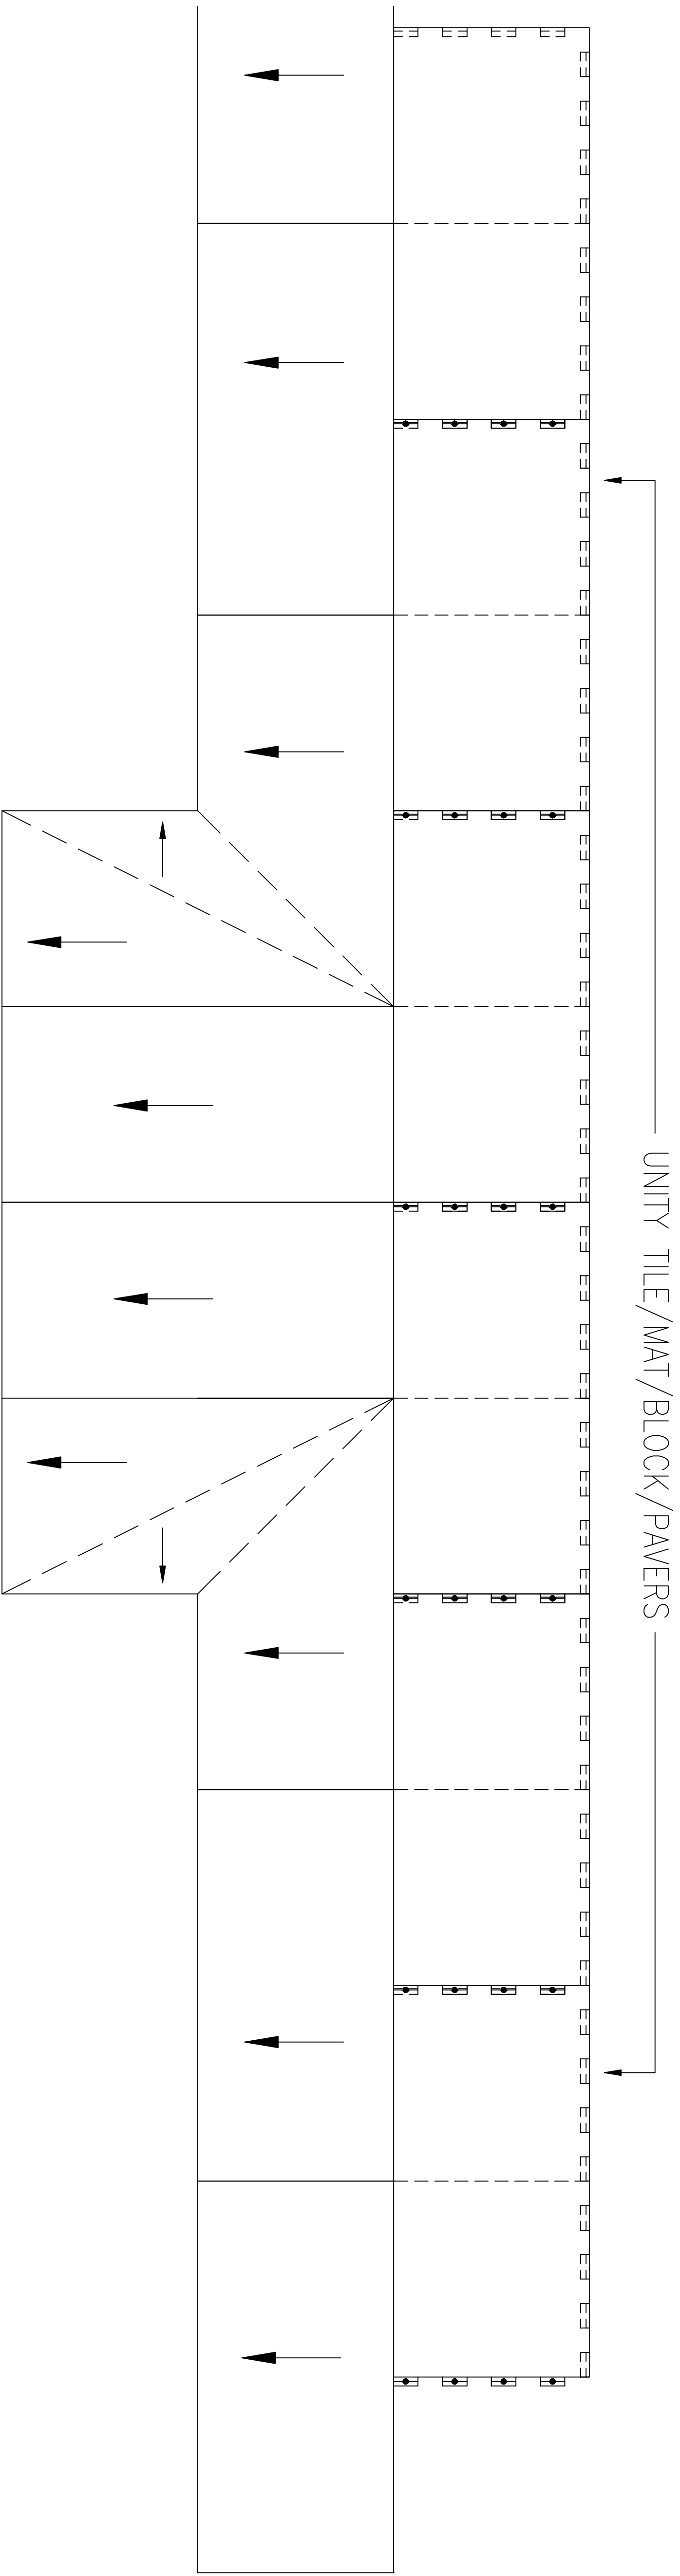

TYPICAL ADA RAMP ACCESS ASSEMBLY (POST-CONSTRUCTION)

General Notes

ADA TRANSITION RAMP (ACCESS AREA)

No.	Revision/Issue	Date
1	ORIGINAL	9-24-09
2	UPDATE	8-18-16
3	UPDATE	8-26-19

UNITY CREATIONS LTD./UNITY SURFACING SYSTEMS
 SALES & MARKETING:
 56 BLOOMINGDALE RD.
 HICKSVILLE, NY 11801
 T: (1-877) 41-UNITY
 F: (516) 933-3239
 E-MAIL: productinfo@surfacingystems.com
 WEB: www.surfacingystems.com

MANUFACTURING PLANT:
 UNITY CREATIONS, LTD.
 3997 ROUTE 9W (P.O. BOX 9)
 SAUGERTIES, NY 12477

PROJECT:

Project	Sheet
Date	
Scale	NOTED