



NOTE: MALE AND FEMALE INTERLOCKS ARE 3 3/4" WIDE WITH A 1" THICKNESS

UNITY TURF-TOP (TILE/MAT/BLOCK/PAVER)
STANDARD DRAIN (TYP)


SPACE TO ALLOW WATER TO FLOW TO DRAINAGE OUTLET
EARTH/GROUND
SOLID SUB-BASE: CONCRETE (CEMENT), BLACKTOP (ASPHALT)
PLAYGROUND STANDARD DRAIN DETAIL

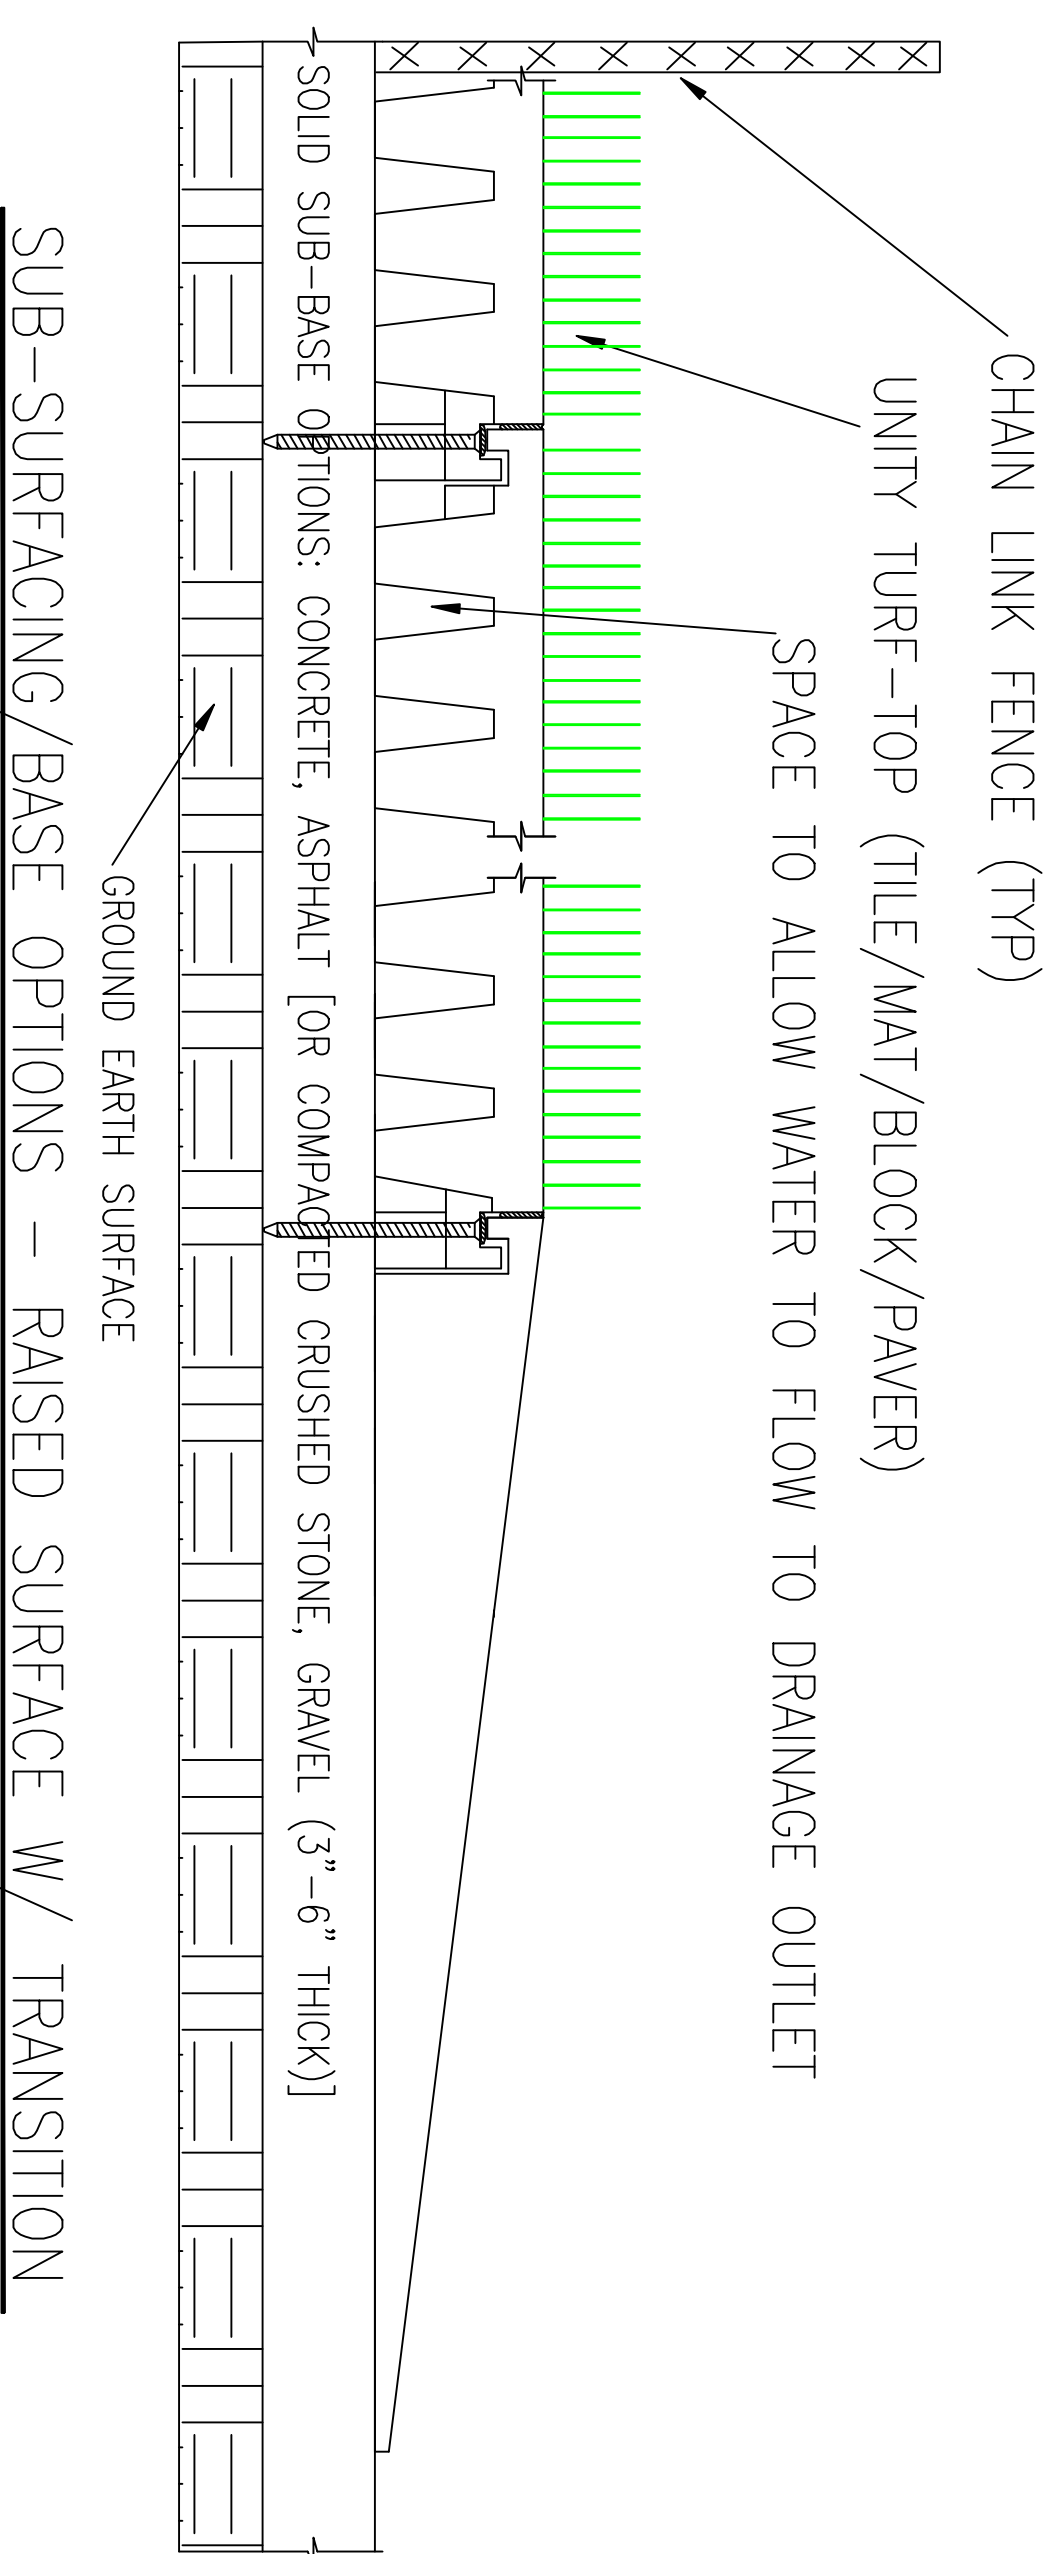

PIMPLE (Projections)/DIMPLE (Slots) DETAIL

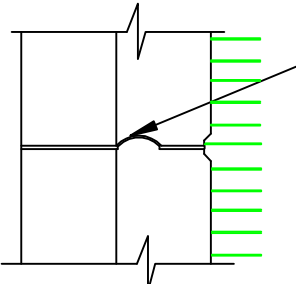


JOINT DETAIL AT PIMPLE (Projections)/DIMPLE (Slots)

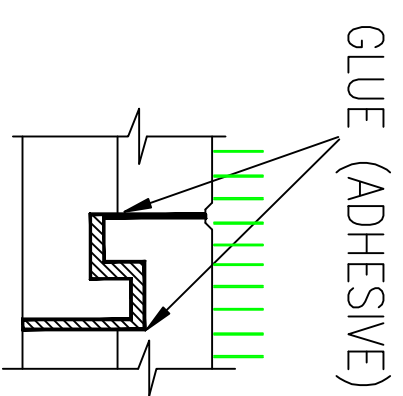


NOTE: FIELD APPLY ADHESIVE AT EACH INTERLOCK BOTH INSIDE THE JOINT AND ON TOP (OUTSIDE EDGE)

ENLARGED JOINT INTERLOCK DETAIL

BOTTOM VIEW OF UNITY TILE/MAT/BLOCK/PAVER

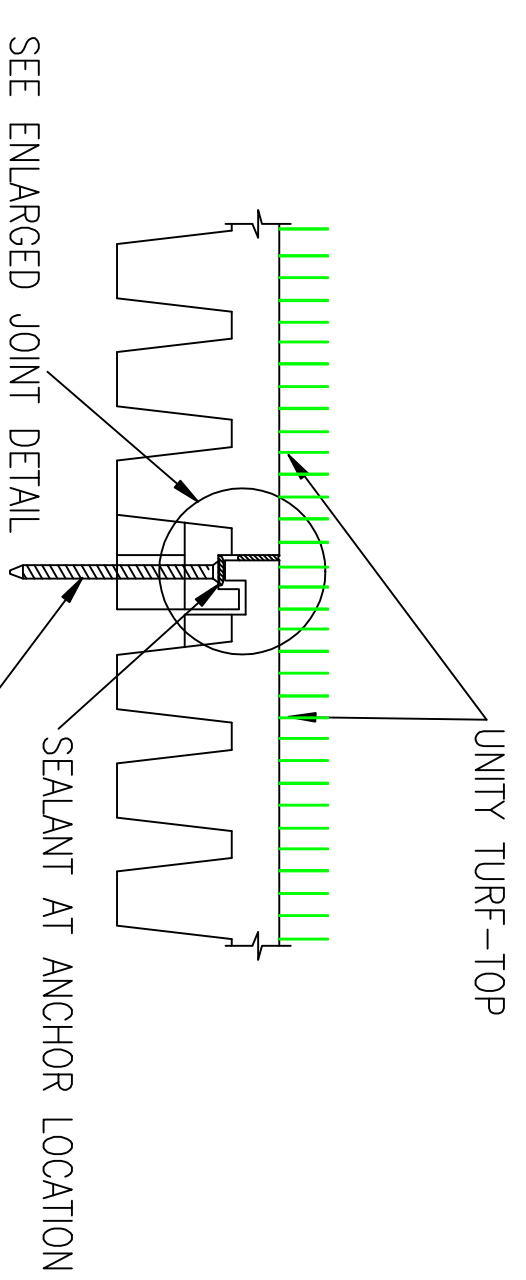


TYPICAL TILE JOINT DETAIL

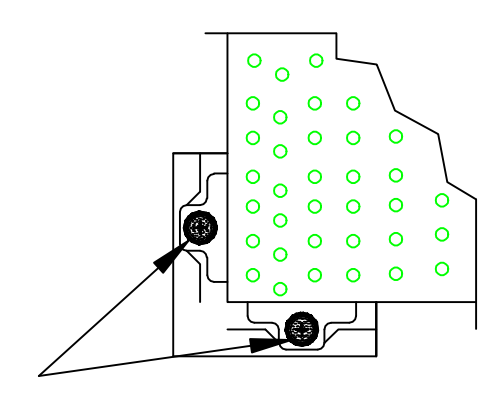

MALE INTERLOCKS WITH ROUND COUNTER SUNK BOLT-DOWN AREA FASTEN TO SOLID SUB-BASE WITH COUNTER SUNK RECESSED HEAD UNITY ANCHOR (NOT RECOMMENDED FOR ROOFTOP INSTALLATIONS)

TYPICAL TILE ANCHOR DETAIL

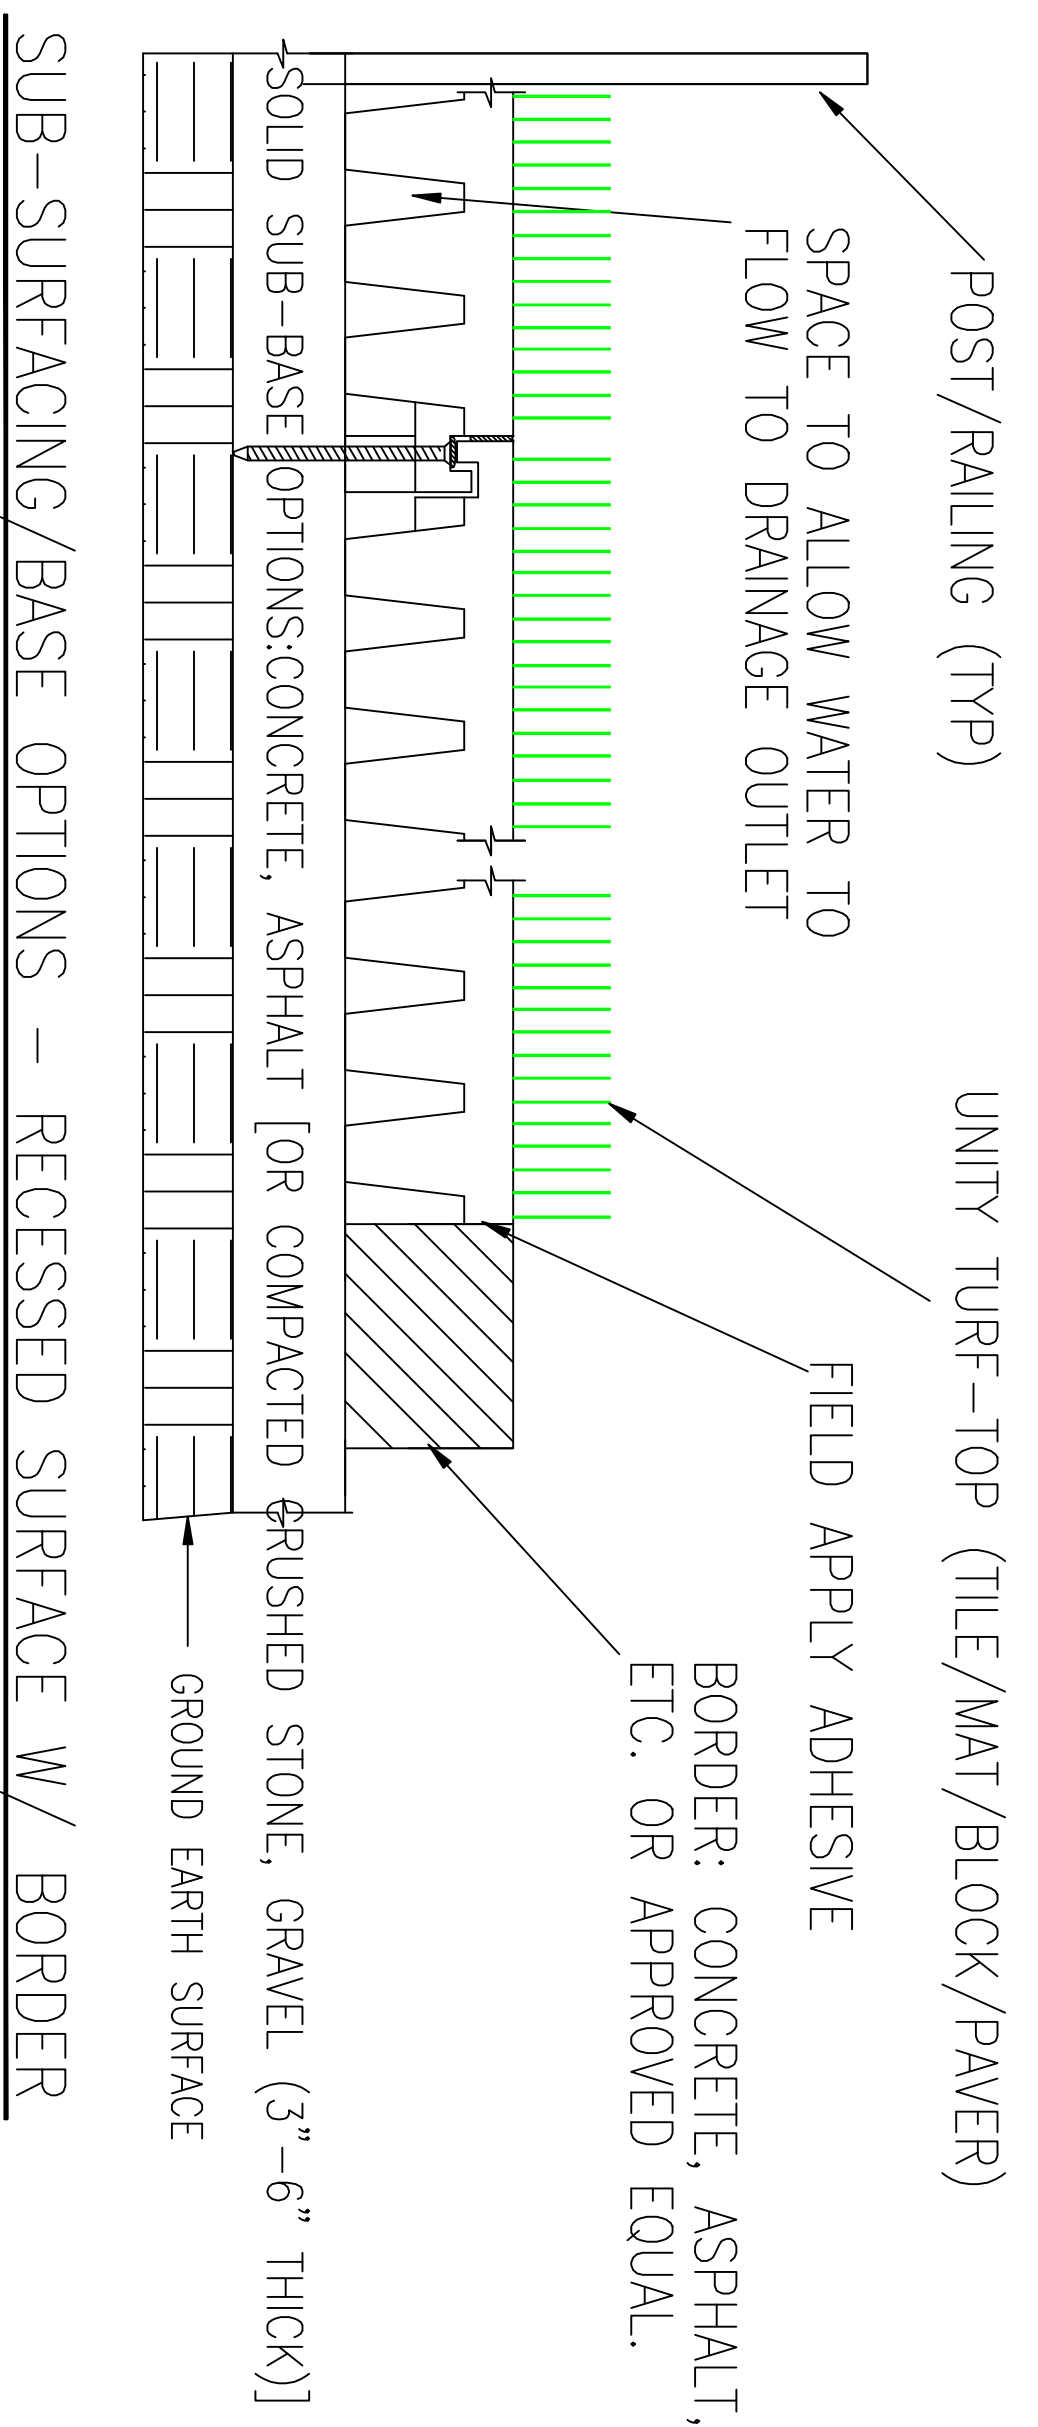

General Notes

PLAYGROUND TURF-TOP TILE/MAT/BLOCK/PAVER PRODUCT DETAILS

ALL TURF-TOP

No.	Revision/Issue	Date
1	ORIGINAL	1/23/20

UNITY CREATIONS LTD./UNITY SURFACING SYSTEMS

SALES & MARKETING:
56 BLOOMINGDALE RD.
HICKSVILLE, NY 11801

T: (1-877) 41-UNITY
F: (845) 246-1700
E-MAIL: productinfo@surfacingystems.com
WEB: www.surfacingystems.com

MANUFACTURING PLANT:

UNITY CREATIONS, LTD.
3997 ROUTE 9W (P.O. BOX 9)
SAUGERTIES, NY 12477

PROJECT:

Project	Sheet
Date	
Scale	NOTED