



TOP VIEW OF UNITY TILE/MAT/BLOCK/PAVER

BOTTOM VIEW OF UNITY TILE/MAT/BLOCK/PAVER

PIMPLE (Projections)/DIMPLE (Slots) DETAIL

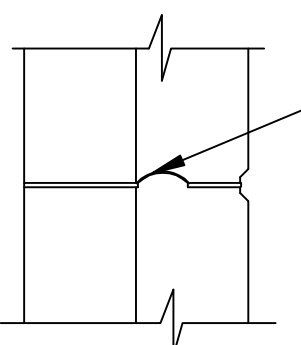

CAN VARY 1 3/4" TO 4"

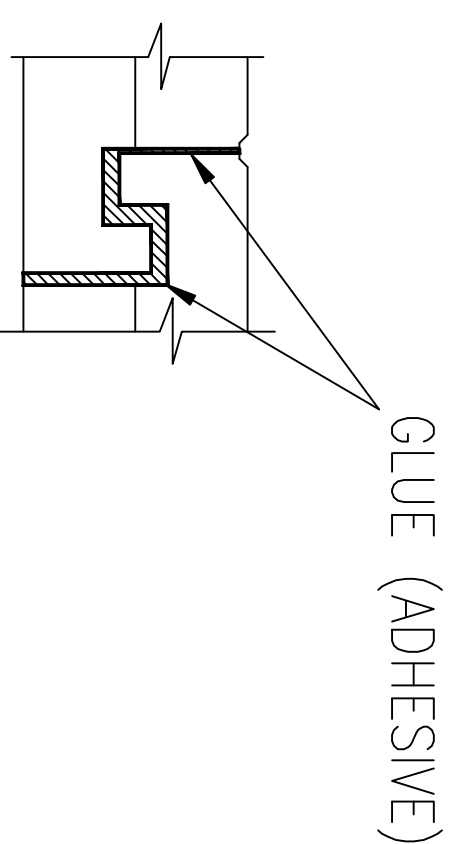


NOTE: FIELD APPLY ADHESIVE AT EACH INTERLOCK BOTH INSIDE THE JOINT AND ON TOP (OUTSIDE EDGE)


JOINT DETAIL AT PIMPLE (Projections)/DIMPLE (Slots)

TYPICAL TILE JOINT DETAIL


ENLARGED INTERLOCK JOINT DETAIL

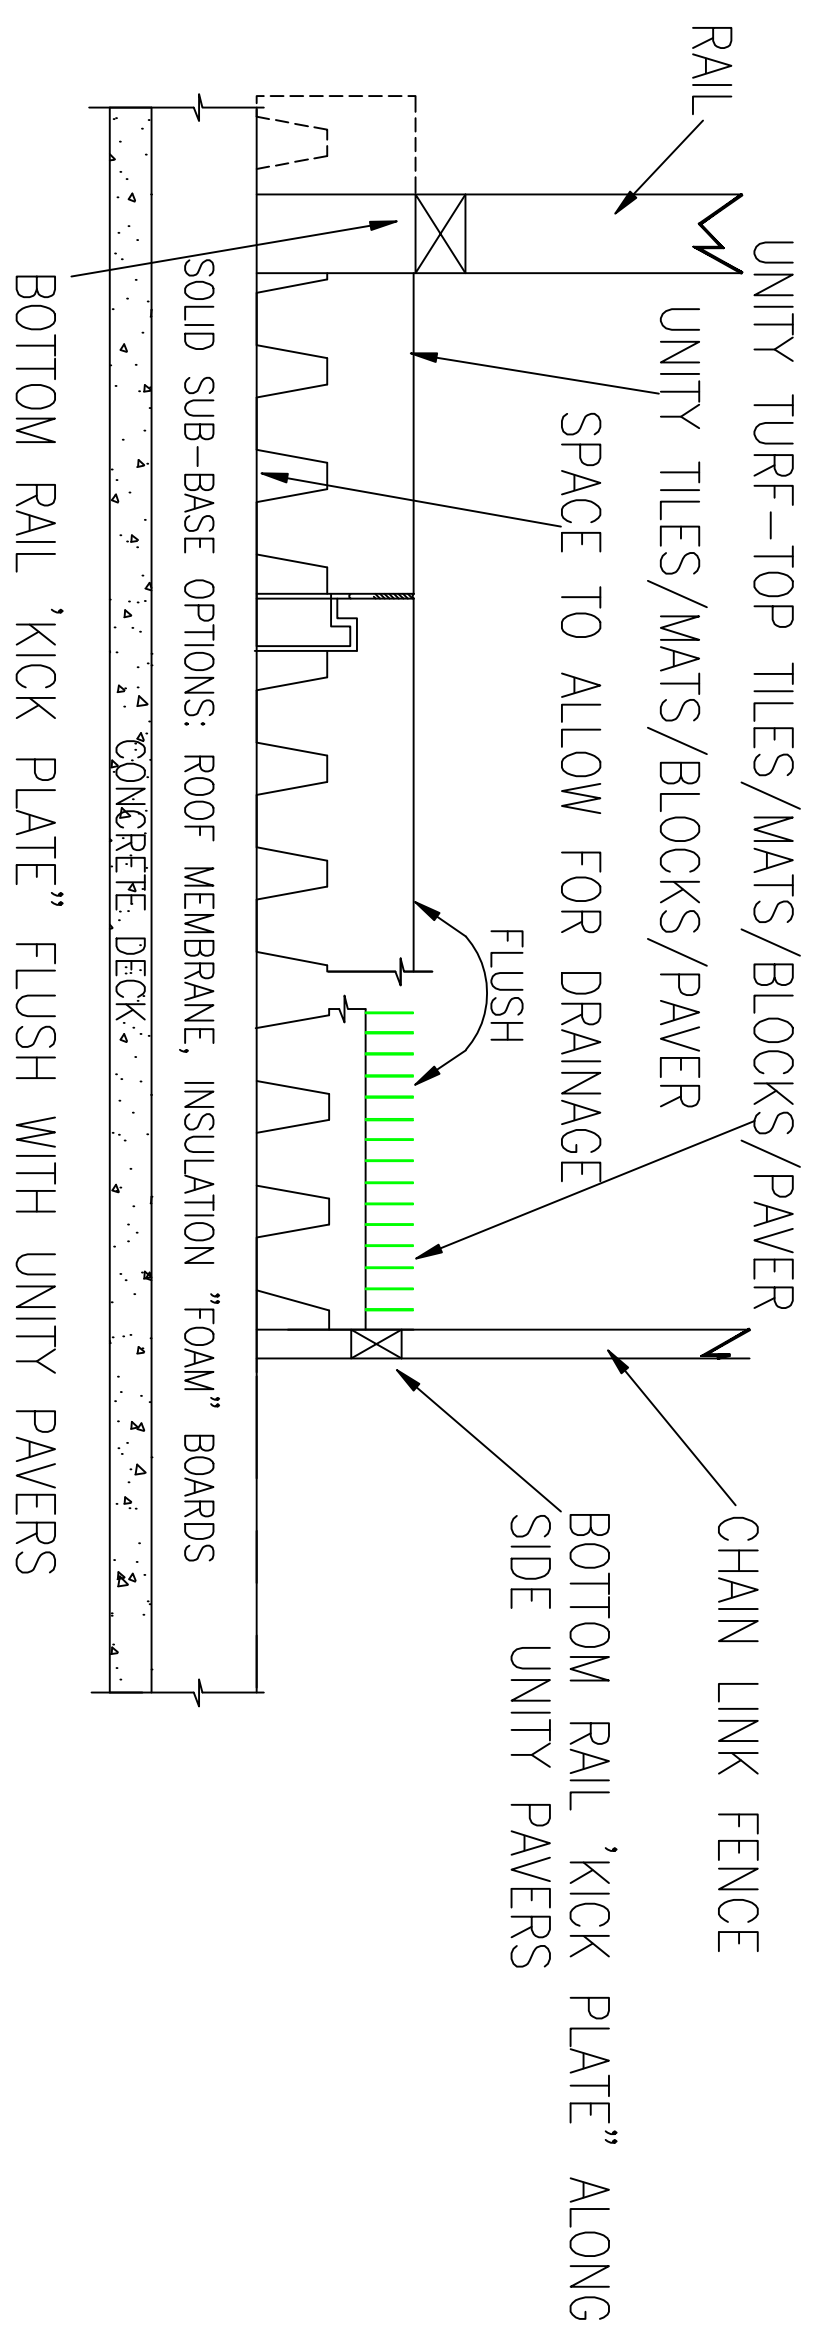


SIDE VIEW OF RAIL AND/OR FENCE DETAIL

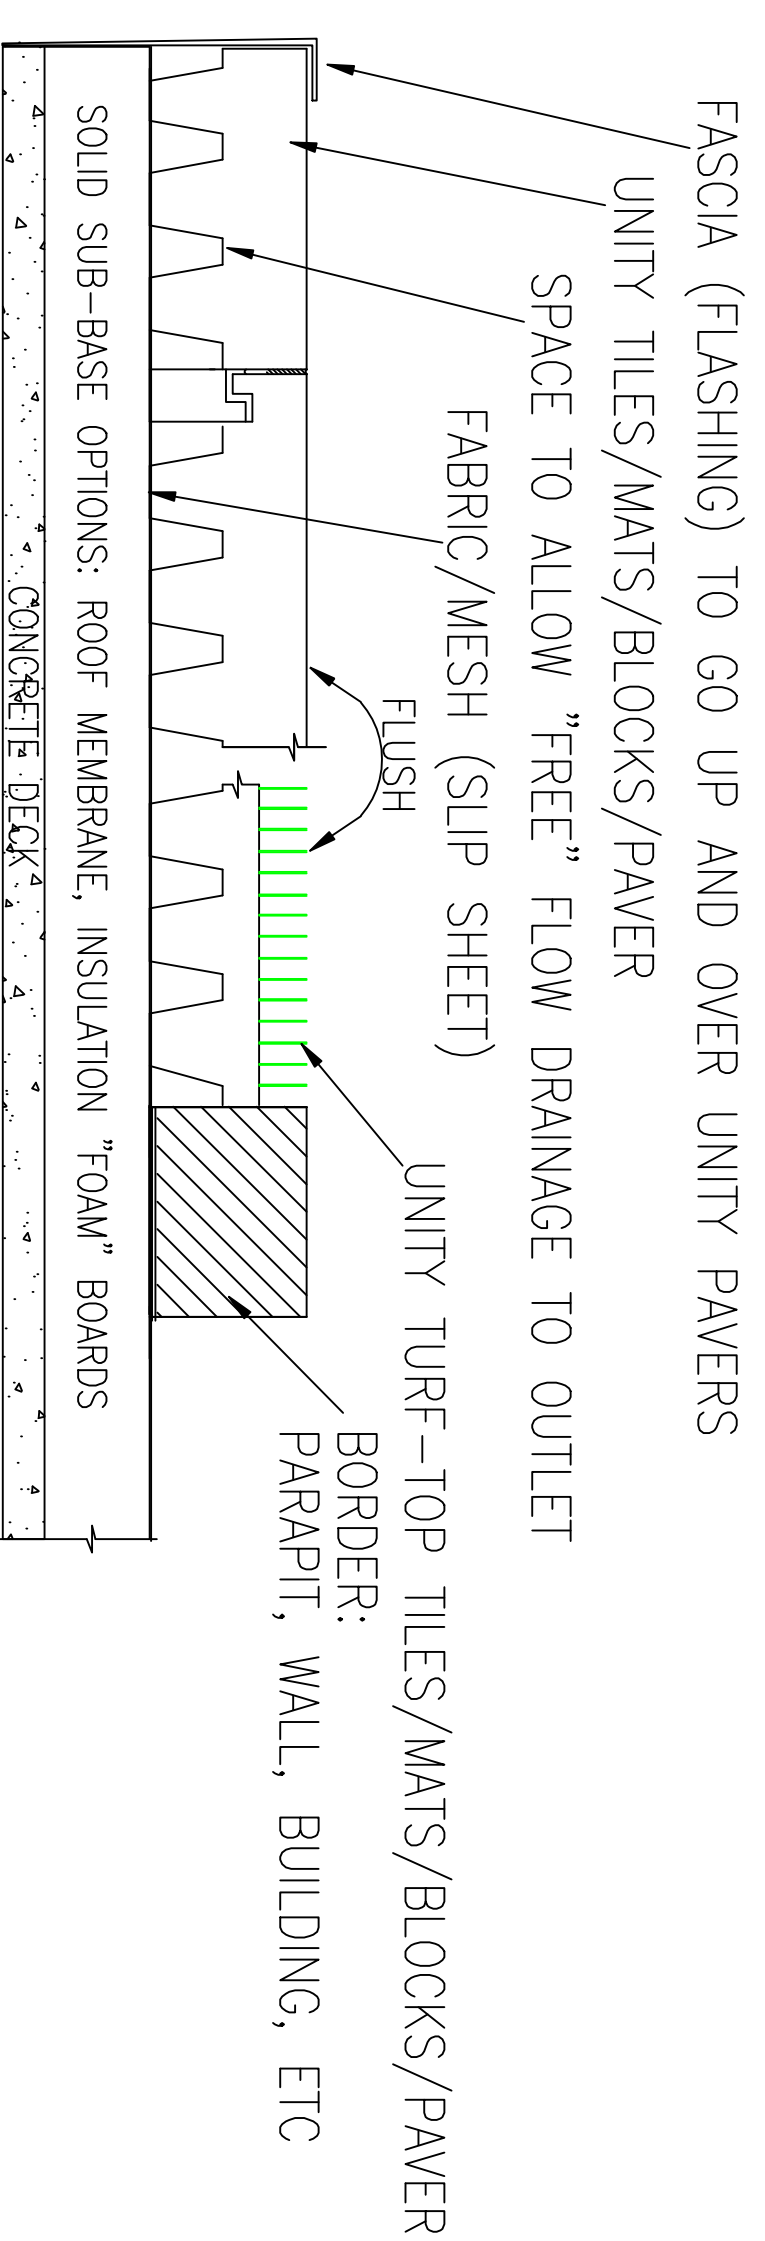


SIDE VIEW OF FASCIA AND/OR BOARDER DETAIL

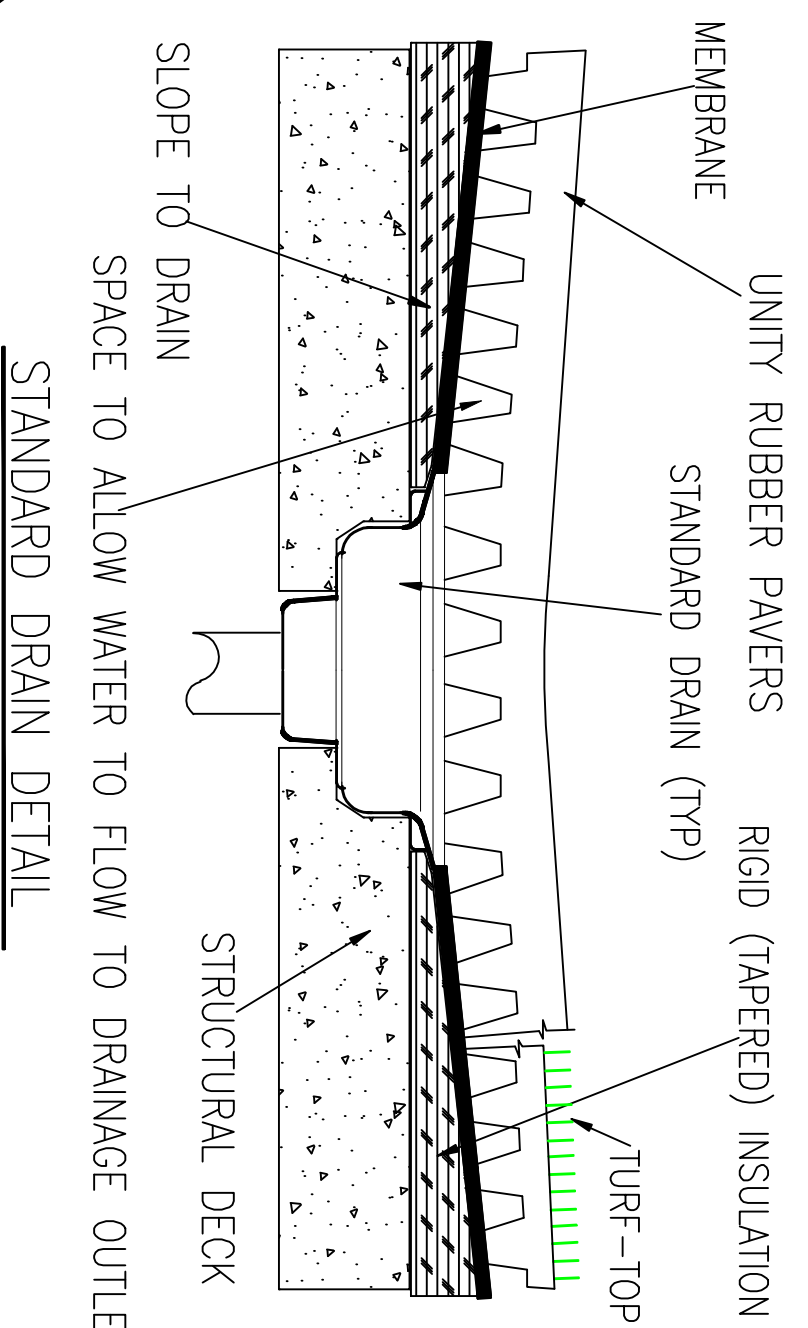


STANDARD DRAIN DETAIL

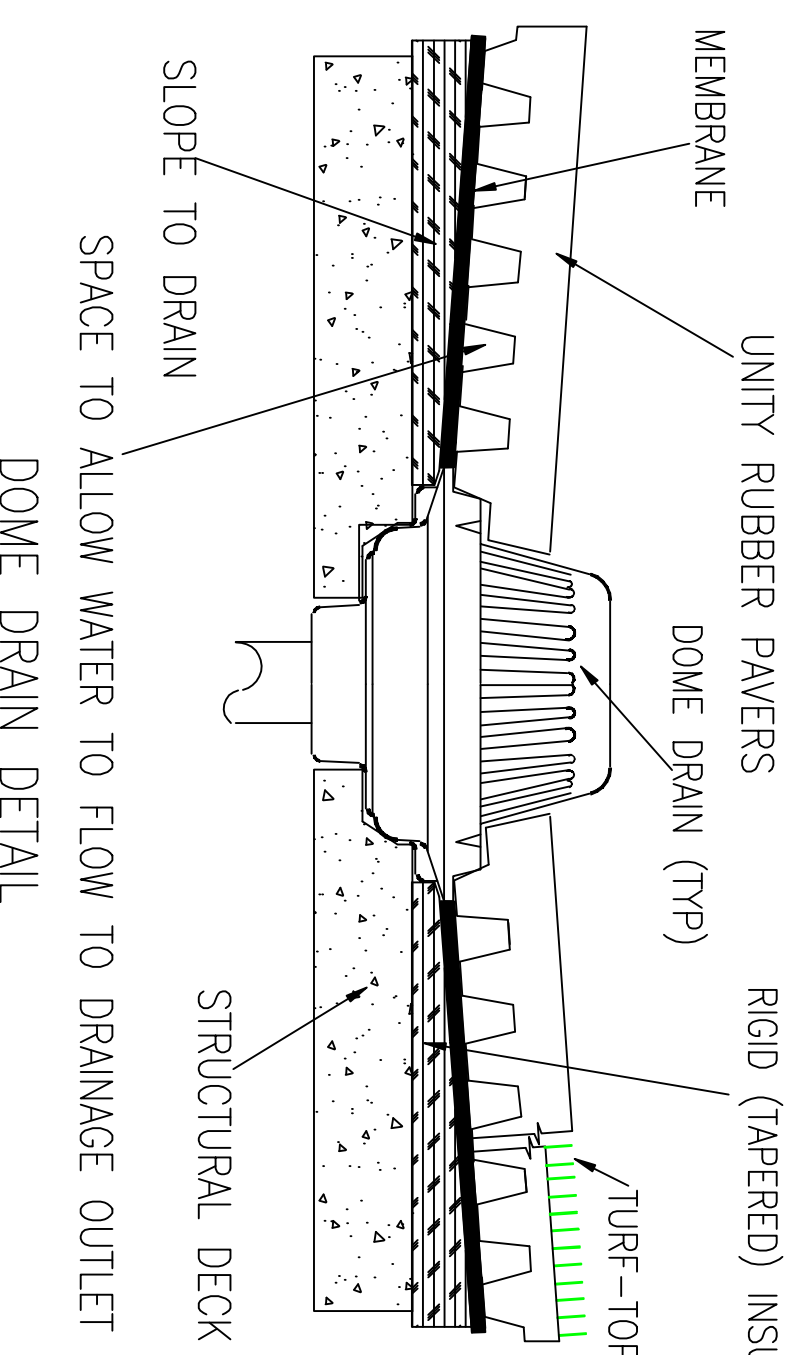

DOME DRAIN DETAIL

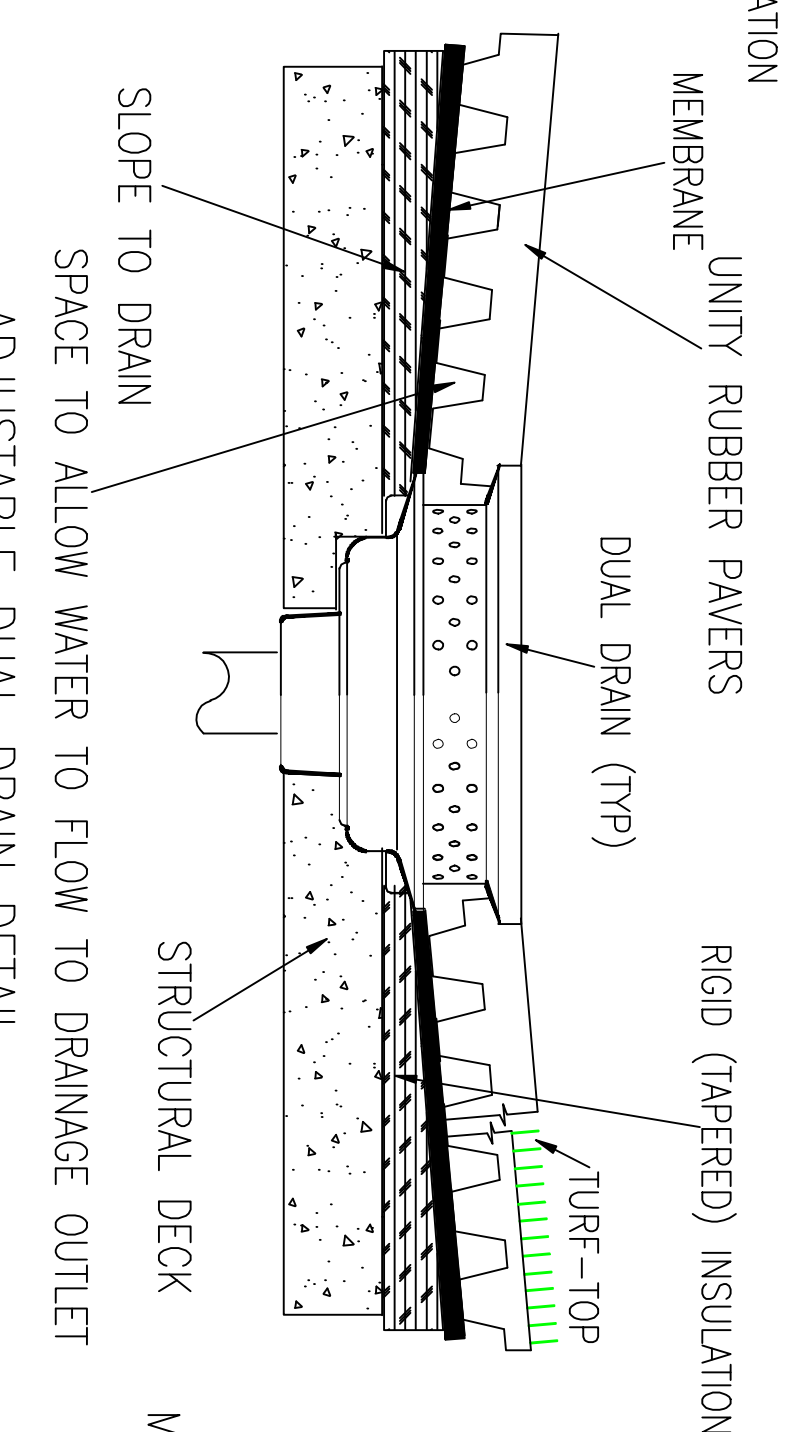

ADJUSTABLE DUAL DRAIN DETAIL

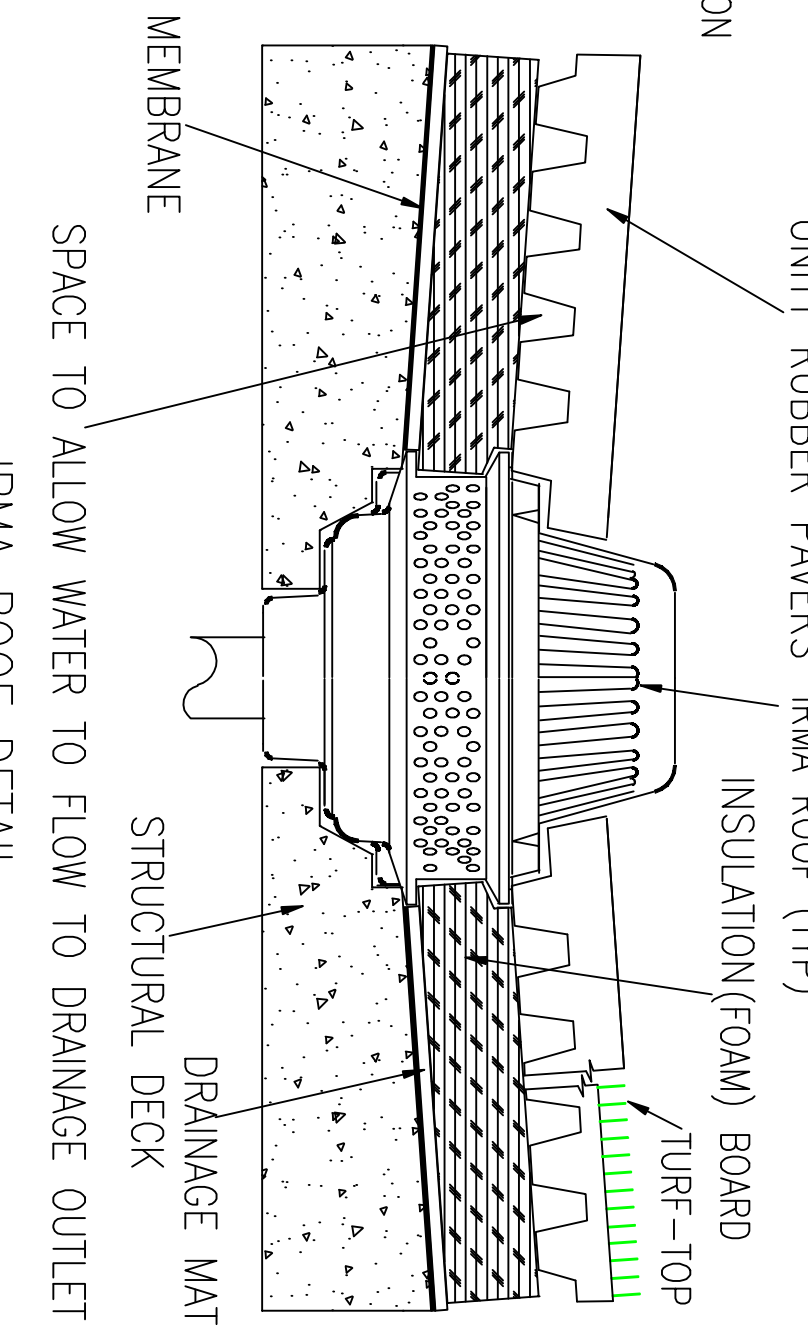

IRMA ROOF DETAIL

General Notes

UNITY STANDARD TURF-TOP RUBBER PAVER DETAIL
ONE THICKNESS TO THE NEXT TO BE FLUSH

No.	Revision/Issue	Date
1	ORIGINAL	9-24-09
2	PATENT UPDATE	11-29-11
3	UPDATED	8/2/16
4	UPDATED	11/12/19
5	UPDATED	1/23/20

UNITY CREATIONS LTD./UNITY SURFACING SYSTEMS

SALES & MARKETING:
56 BLOOMINGDALE RD.
HICKSVILLE, NY 11801

T: (1-877) 41-UNITY
F: (845) 246-1700
E-MAIL: productinfo@surfacingystems.com
WEB: www.surfacingystems.com

MANUFACTURING PLANT:

UNITY CREATIONS, LTD.
3997 ROUTE 9W (P.O. BOX 9)
SAUGERTIES, NY 12477

PROJECT:

Project	Sheet
Date	
Scale	NOTED

Project	Sheet
Date	
Scale	NOTED