

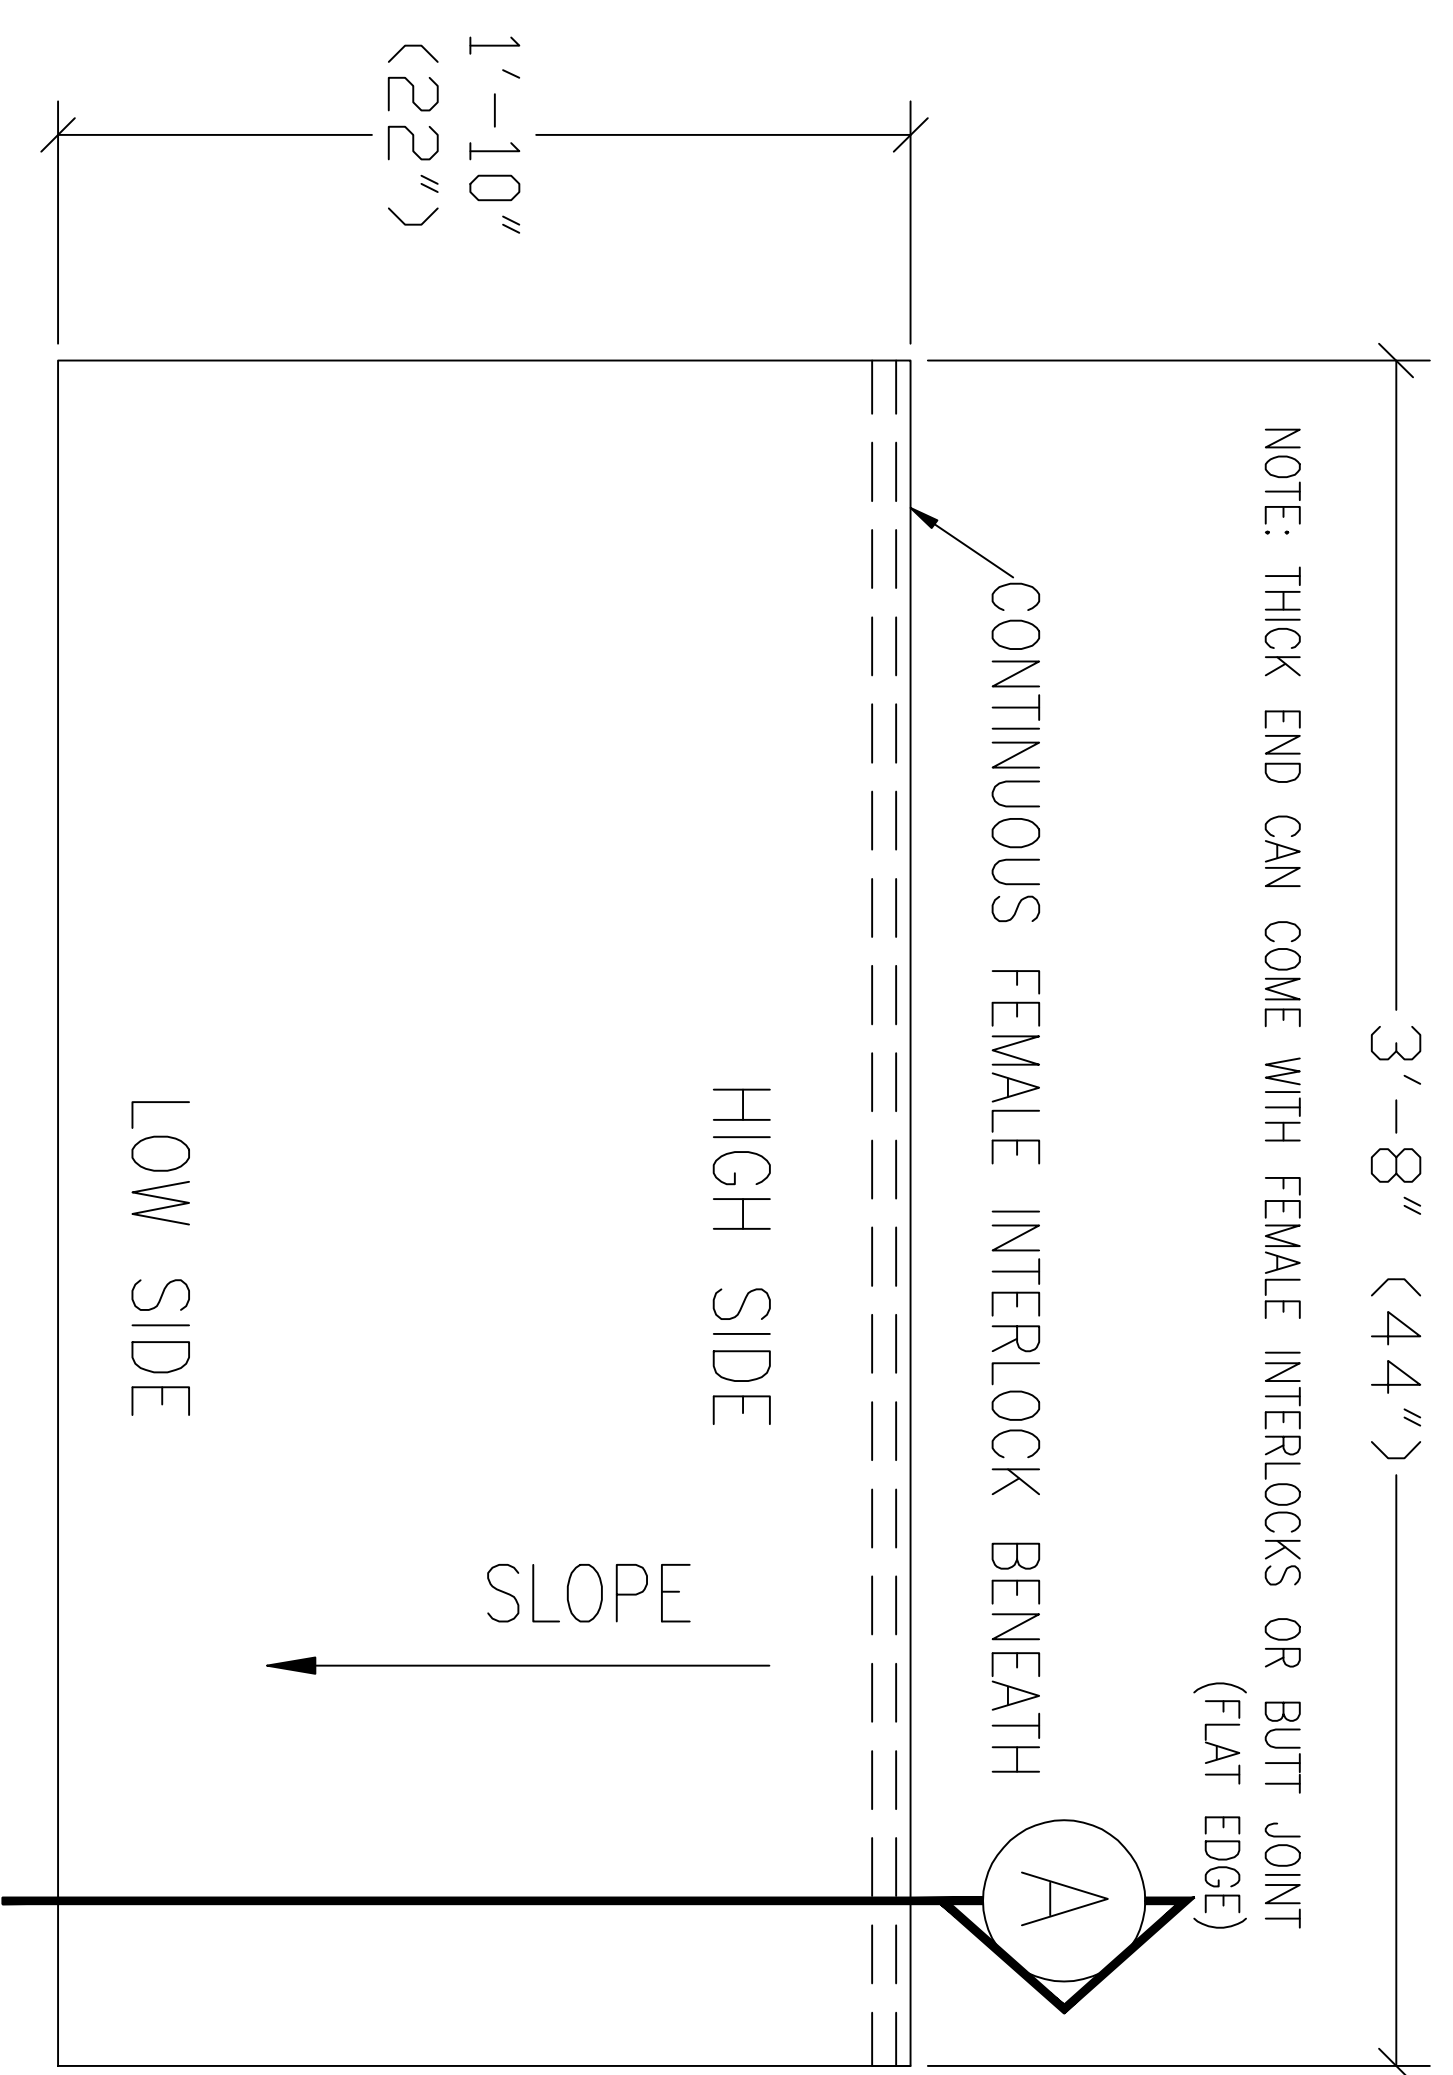


STANDARD TRANSITIONAL RAMPS

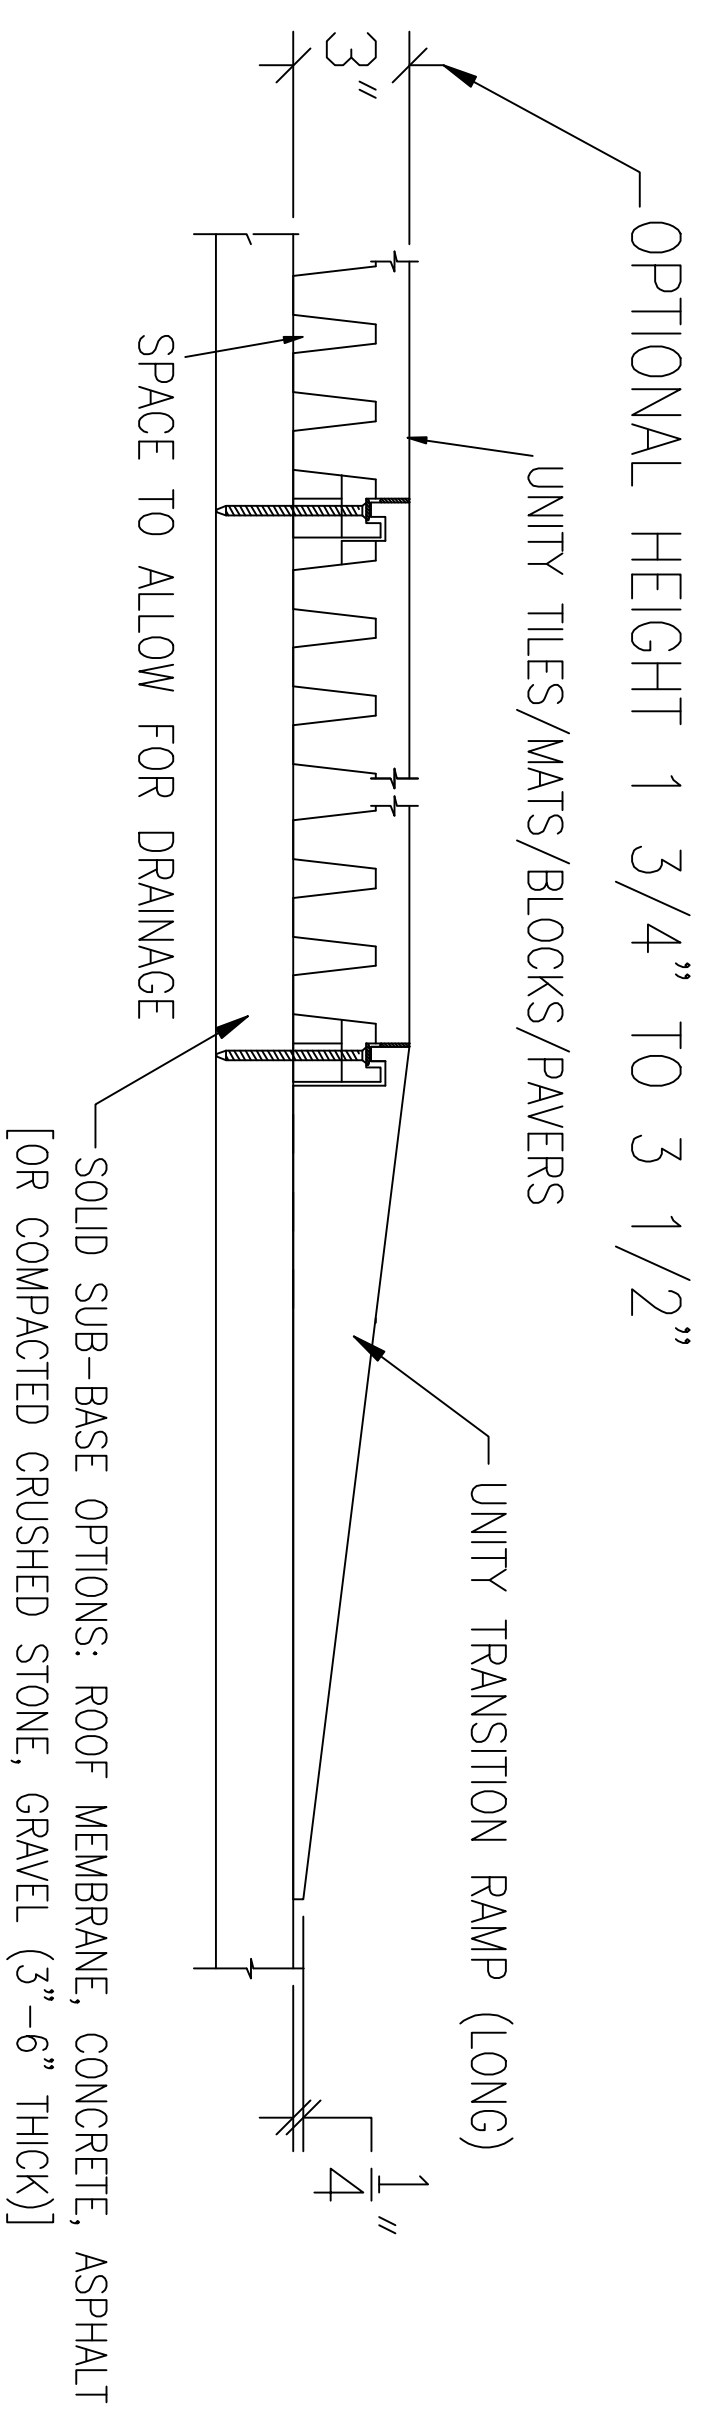


TOP VIEW OF UNITY SURFACING SYSTEMS TRANSITION RAMP (LONG)

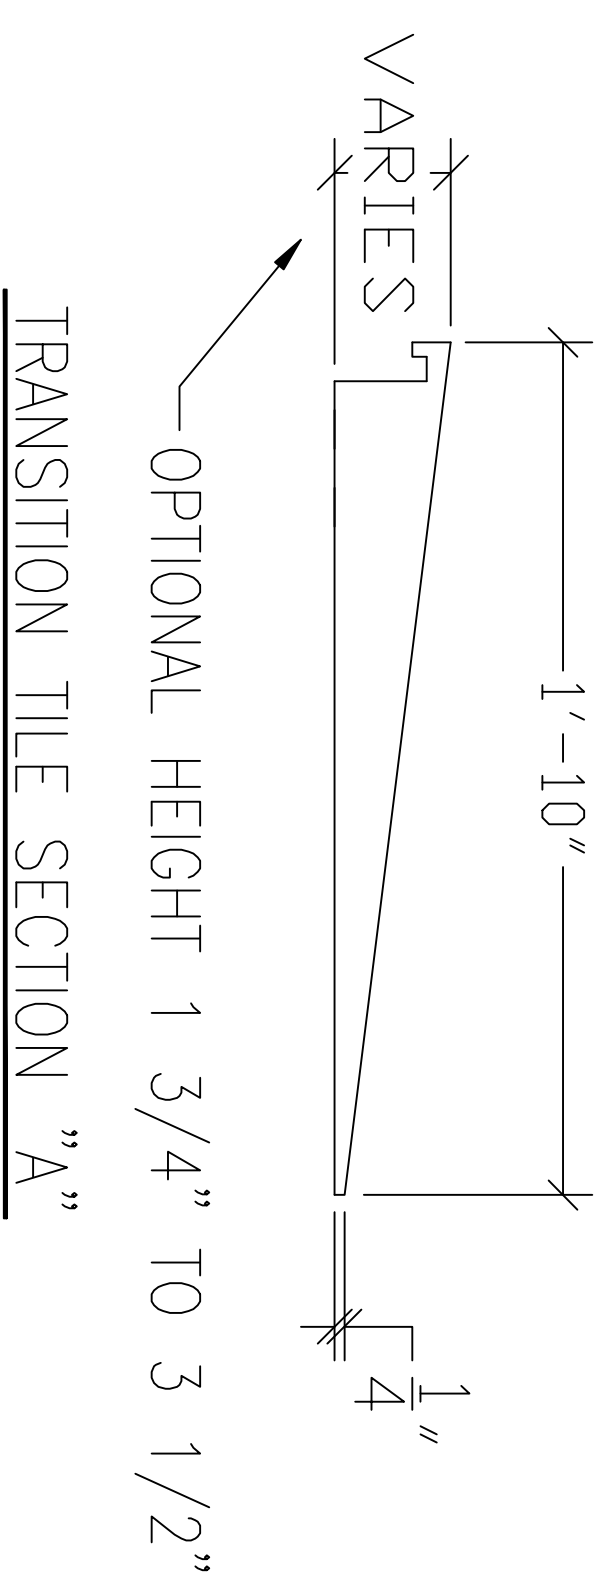



SUB-SURFACING/BASE OPTIONS - RAISED SURFACE W/ TRANSITION

* AVAILABLE IN NON-INTERLOCKING

ADA TRANSITIONAL RAMPS

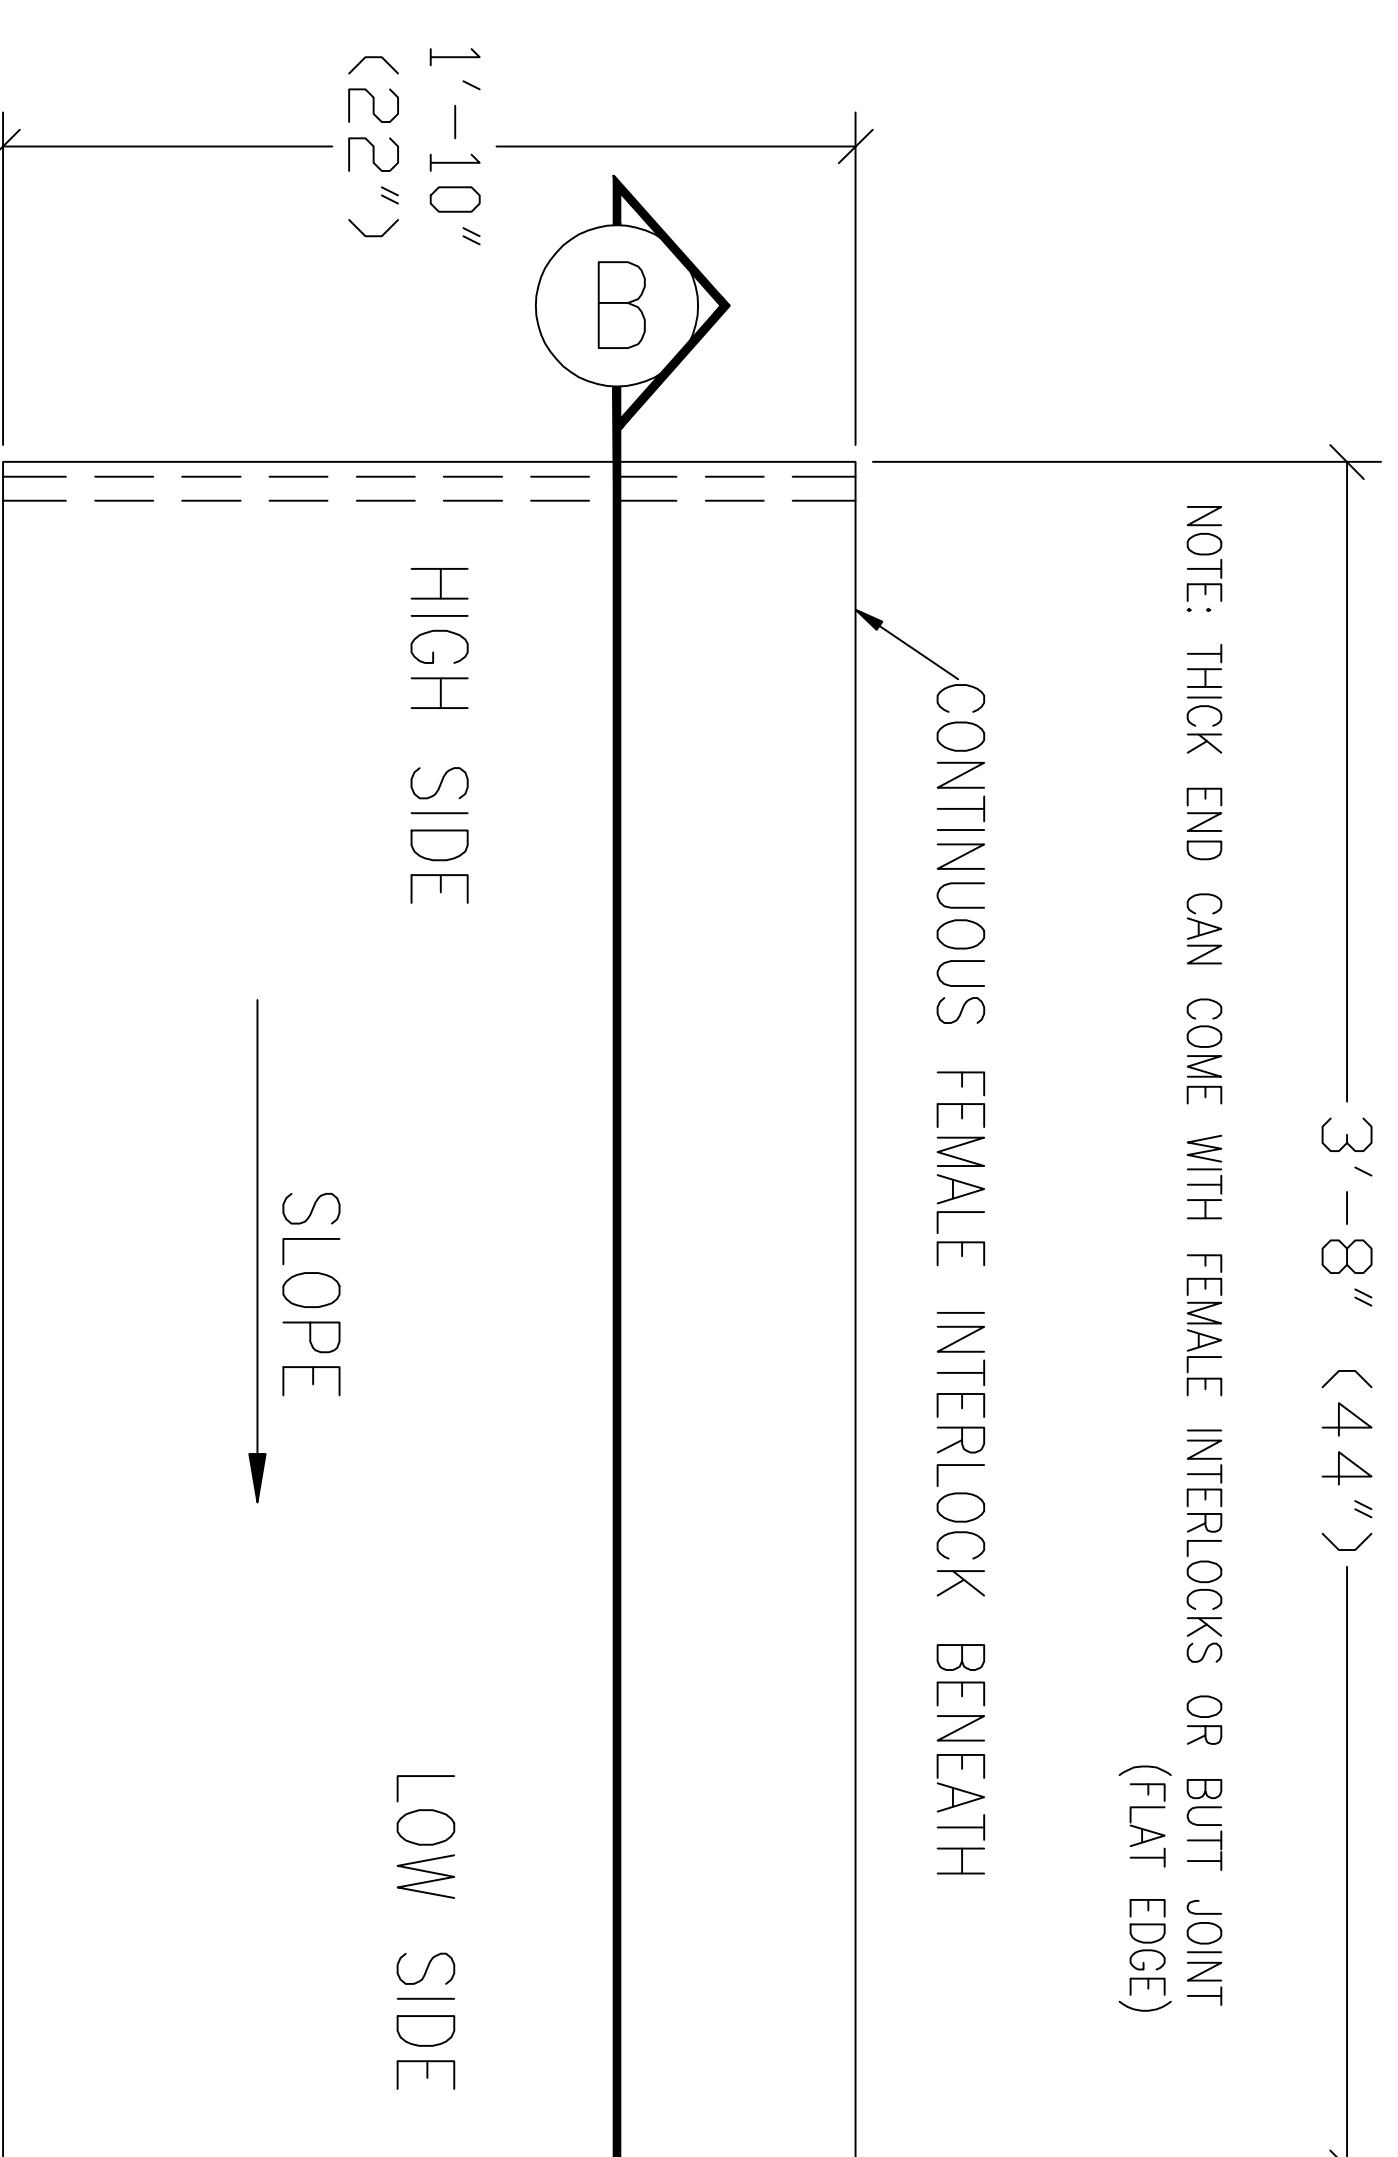

TOP VIEW OF UNITY SURFACING SYSTEMS TRANSITION RAMP (ADA)

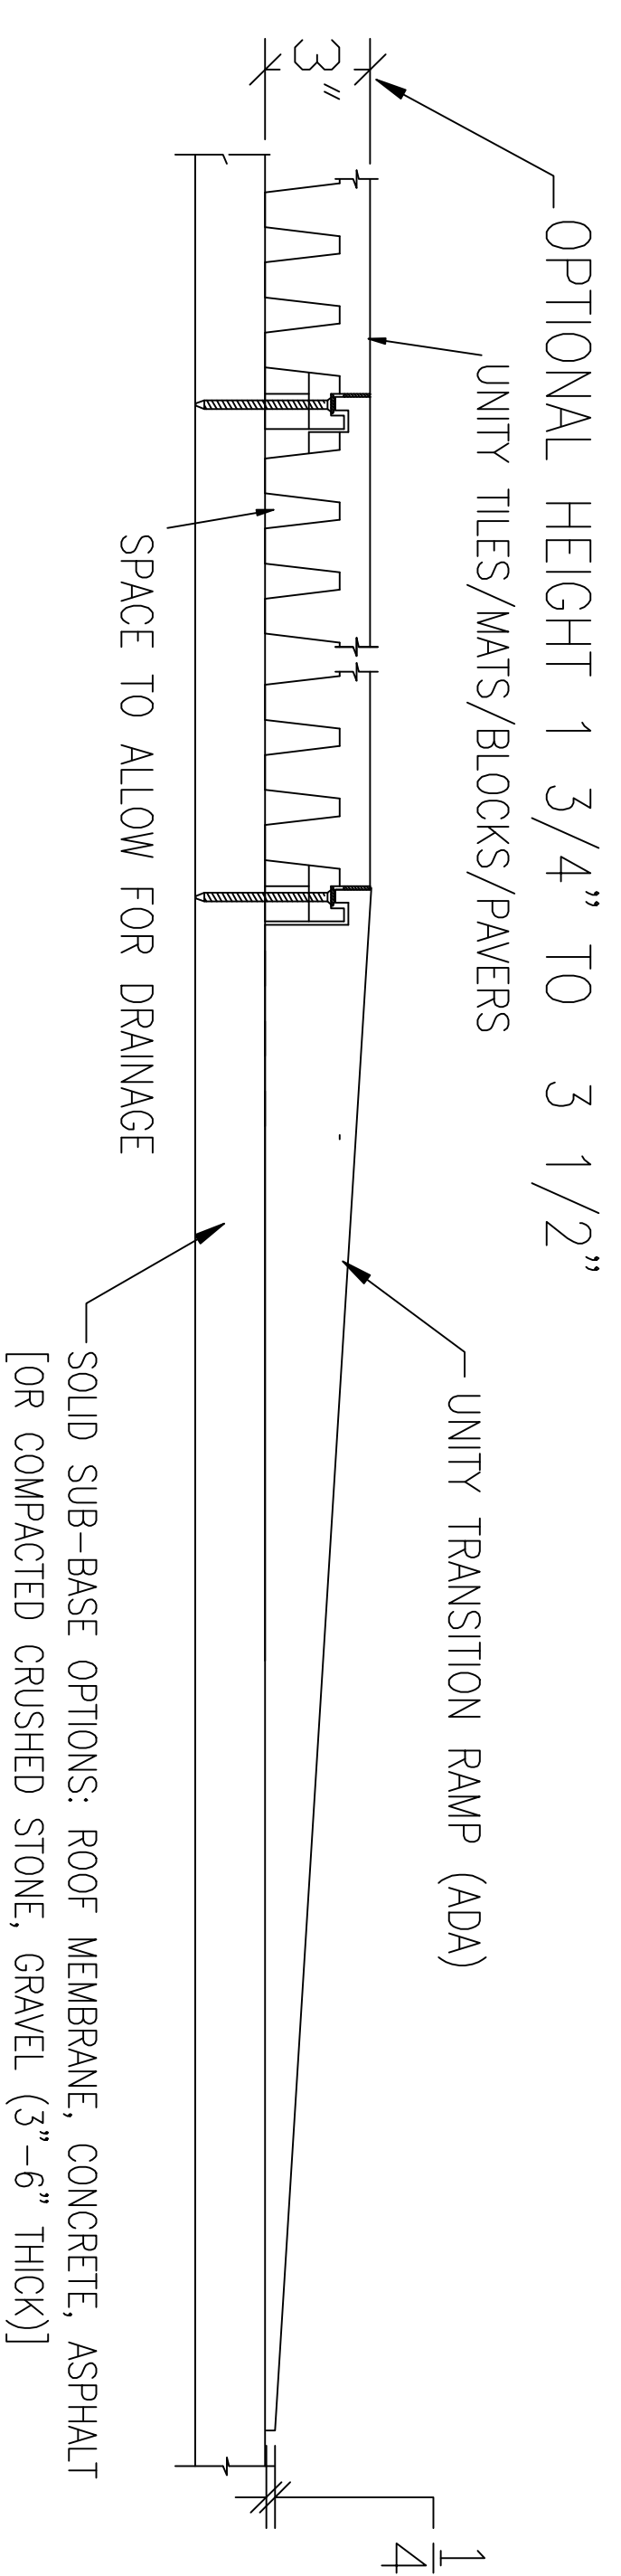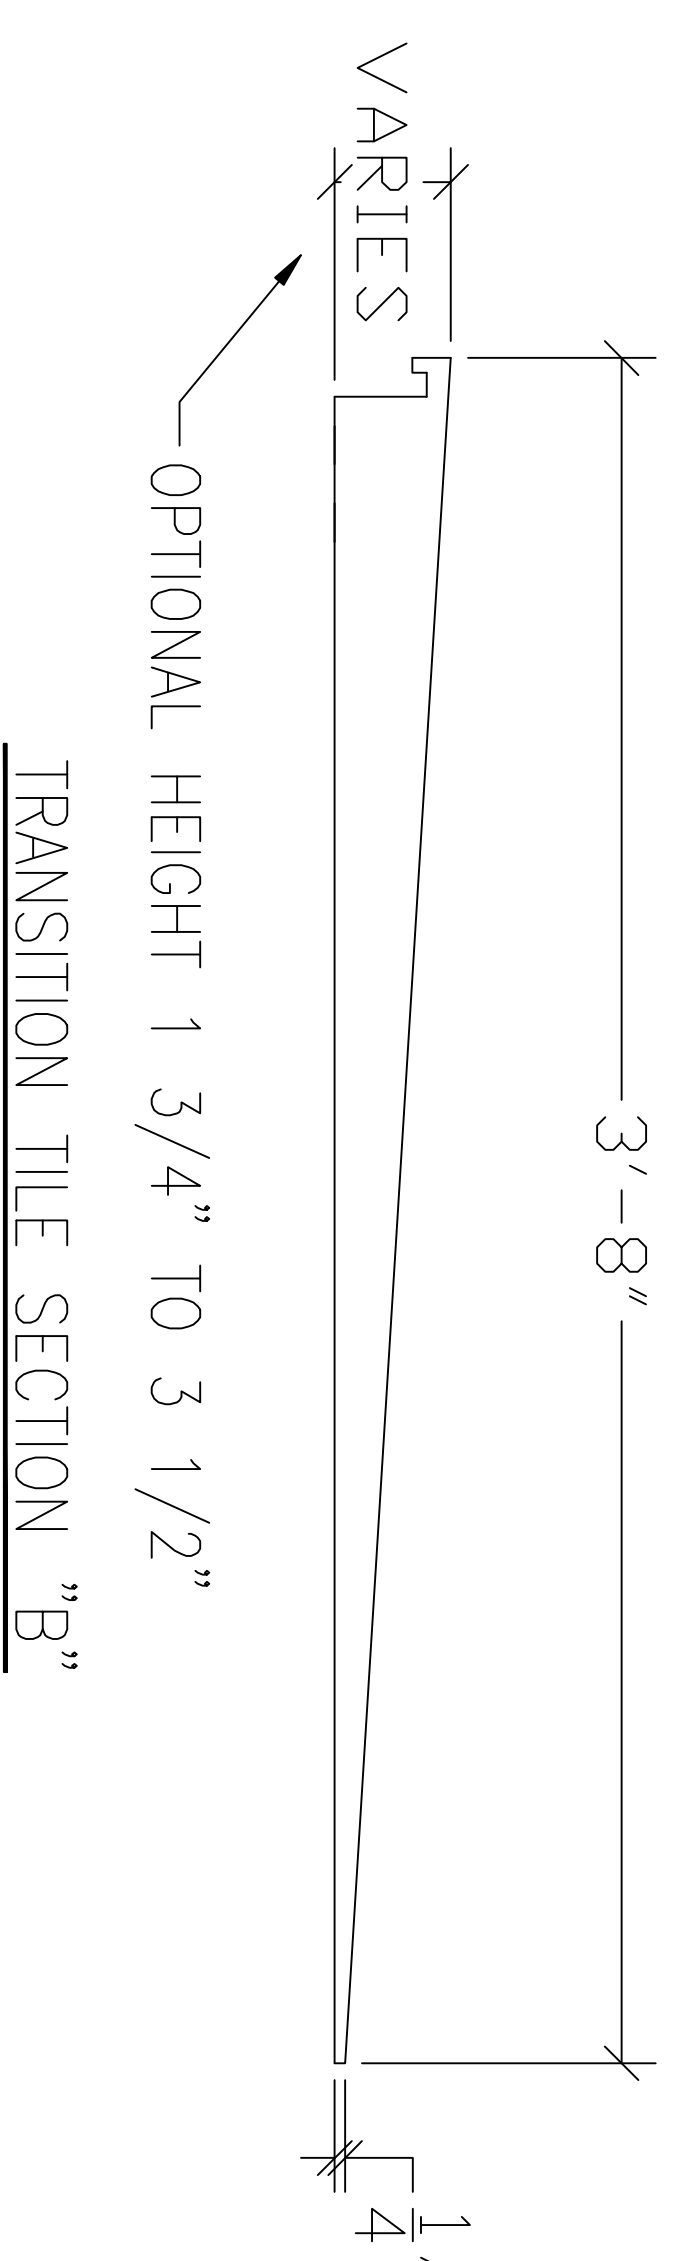

SUB-SURFACING/BASE OPTIONS - RAISED SURFACE W/ TRANSITION

* AVAILABLE IN NON-INTERLOCKING

General Notes

TRANSITION RAMP (STD AND ADA) DETAILS

No.	Revision/Issue	Date
3	UPDATE	1/23/20
2	UPDATE	8/26/19
1	ORIGINAL	7/1/18

UNITY CREATIONS LTD./UNITY SURFACING SYSTEMS

SALES & MARKETING:
56 BLOOMINGDALE RD.
HICKSVILLE, NY 11801

T: (1-877) 41-UNITY
F: (845) 246-1700
E-MAIL: productinfo@surfacingystems.com
WEB: www.surfacingystems.com

MANUFACTURING PLANT:

UNITY CREATIONS, LTD.
3997 ROUTE 9W (P.O. BOX 9)
SAUGERTIES, NY 12477

PROJECT:

Project	Sheet
Scale	
Notes	

Project	Sheet
Scale	
Notes	